

1555


216

U.P.R.N.....

Address - EP#101 Calcutta Road #1,
Mc Bean,
Couva.

Process ID# 110300

Cadastral Sheet D.12.J&K ^{43C}/_{1/d}
Ward of Couva
County of Caroni

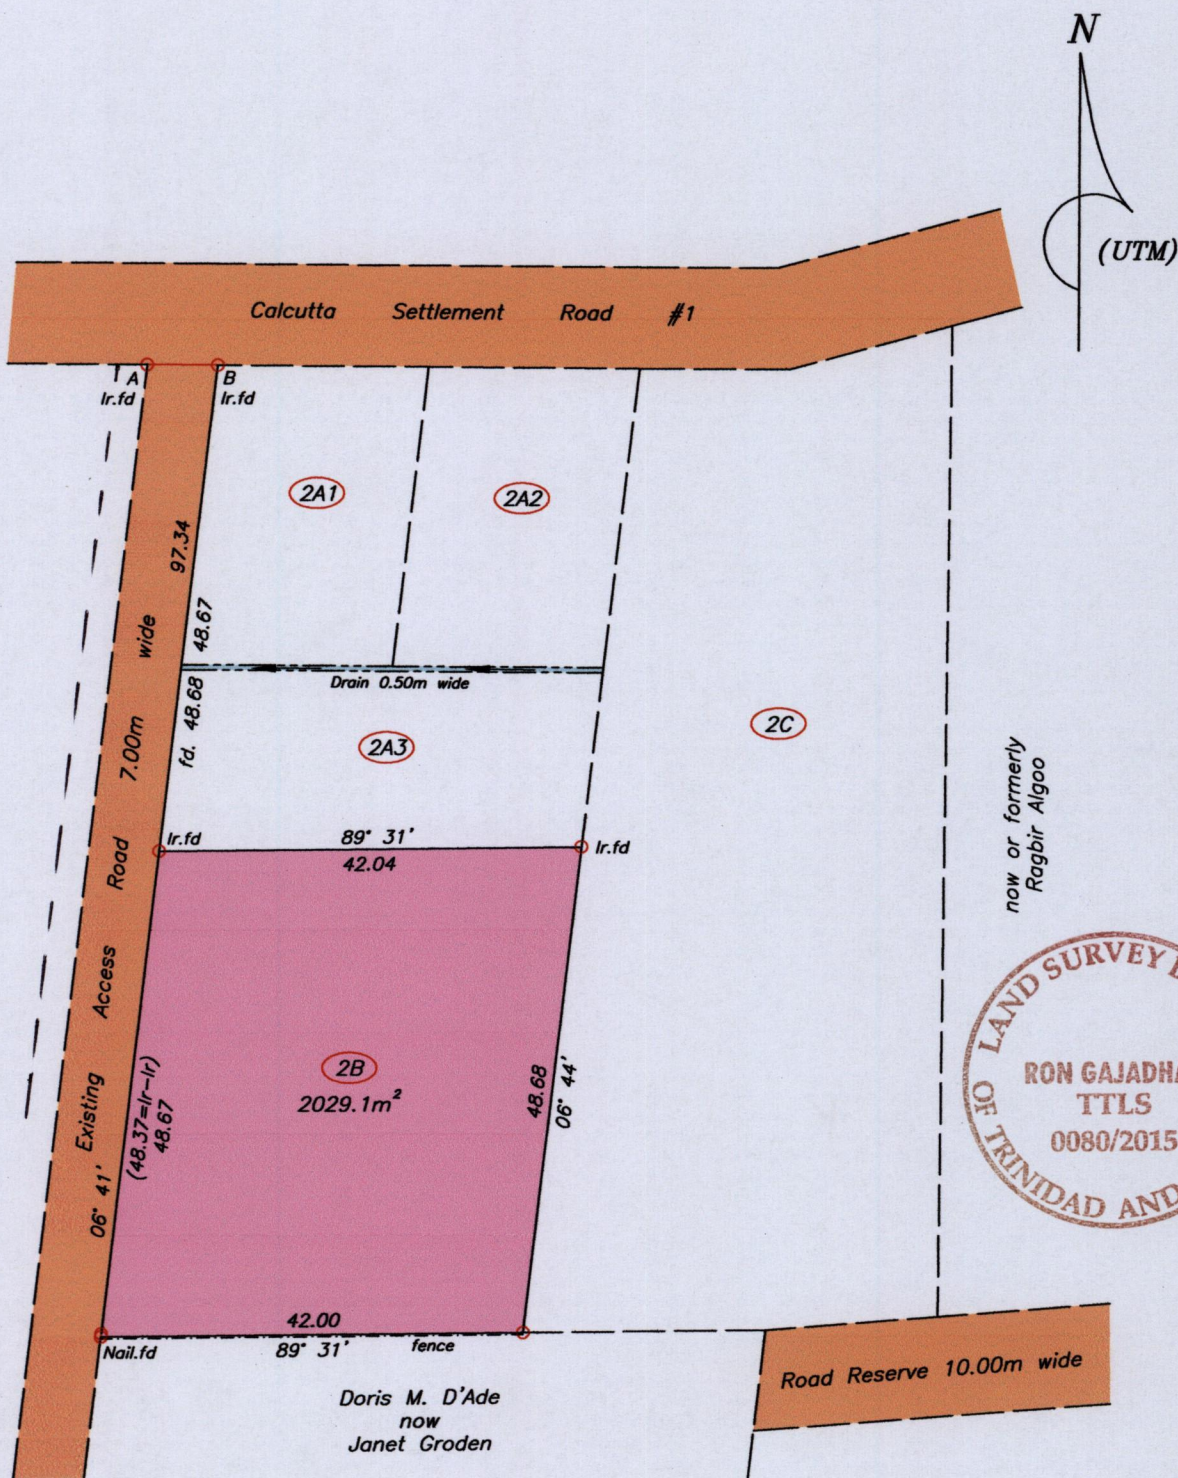

A = 671498 E (U.T.M)
1154123 N

Ref:- Plan J.C.97

Legend

A - B 90° 32' 7.00

SCALE 1: 750

Distances are in metres


Note - UTM (Nap-Zone 20) Coordinates obtained from hand held GPS receiver ± 5.00m

- Denotes Iron put except stated otherwise
- Note: Bearings are U.T.M. grid based on solar observations

Plan of a Parcel of land coloured pink in the Ward of Couva. Containing two thousand and twenty nine point one square metres. Surveyed by me, with due authority, in June 2015 for Sandra John. Certified correct in accordance with Regulation 25(1) of the Land Surveyors' Regulations 1998.

Checked by.....

Entered on.....

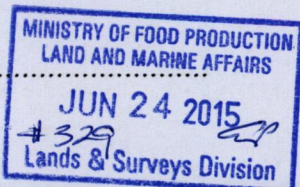

Trinidad & Tobago Land Surveyor.....23.06.....2015

L.S.