
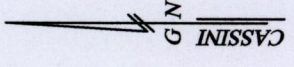


Refs.: Bk 1074 Fol 149
 Bk 1223 Fol 79
 Plan KT 9

Process ID# 110319

Cadastral Sheet D.13.E, 43C & 44A
 County of Caroni 2/b
 Ward of Montserrat
FREEPORT

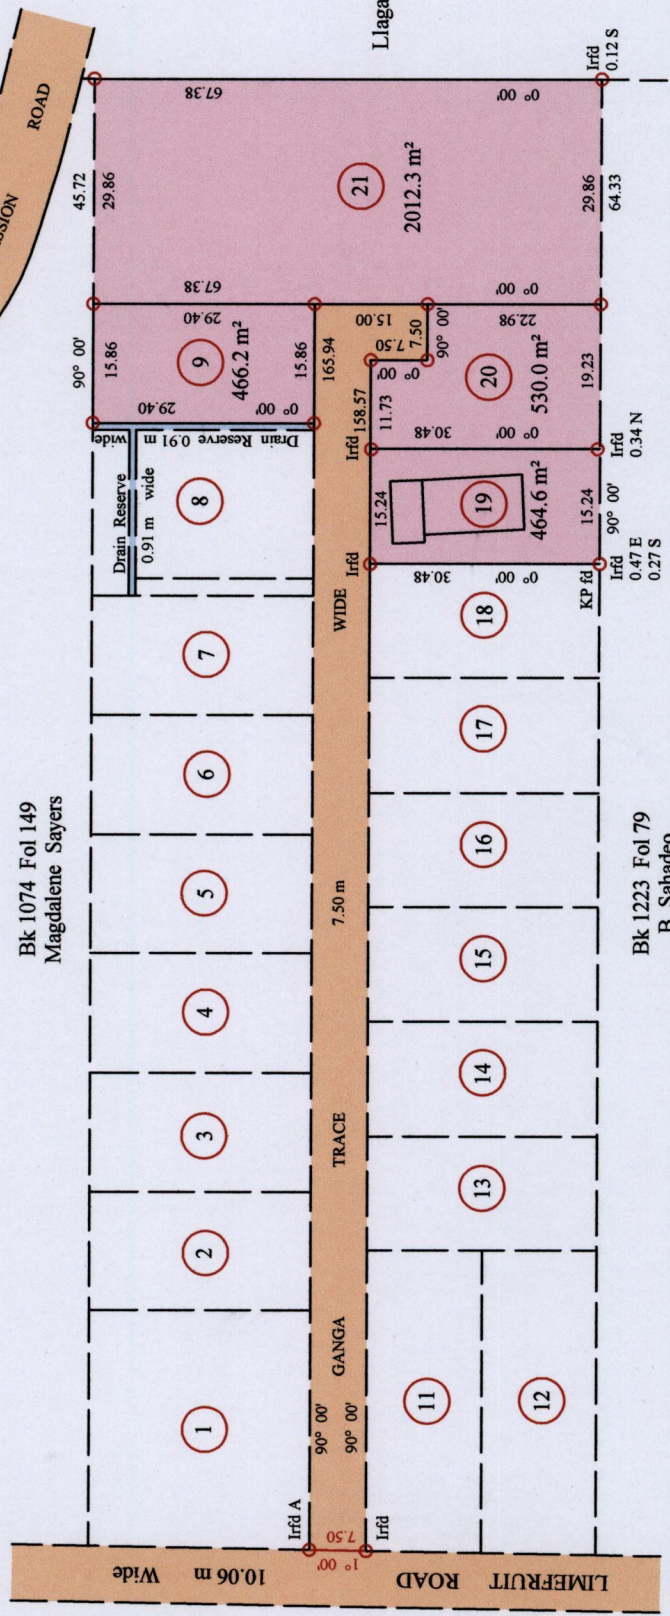

1555

219

Irfd A
 Hand-held GPS Coords.
 UTM Zone 20, Naparima 1955
 E 0674315 ± 5m
 N 1155485



○ denotes Iron put except otherwise stated
 Bearings are Cassini Grid based on Solar Obs.
 Distances are in Metres
 SCALE 1/1000

PLAN of four parcels of land coloured pink in the Ward of Montserrat
 Comprising altogether three thousand four hundred and seventy three point one square metres
 Surveyed by me, with due authority, in June 2015 for Jesse Mahabir
 Certified correct in accordance with Regulation 25 (1) of the Land Surveyors' Regulations 1998.

Meela Mohammed

Trinidad and Tobago Land Surveyor
 23rd June 2015

Entered on

MINISTRY OF FOOD PRODUCTION
 LAND AND MARINE AFFAIRS
 JUN 26 2015
 #362
 Lands & Surveys Division

16P + 4LP