
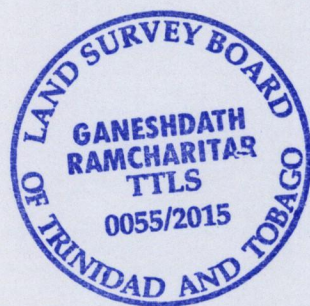


U.R.P.N.
 Process JDA#110329

1555

Cadastral Sheet D.12.L. ^{43C} 2/b
 Ward of Montserrat
 County of Caroni
 Bk. 1188 Fol. 170

222

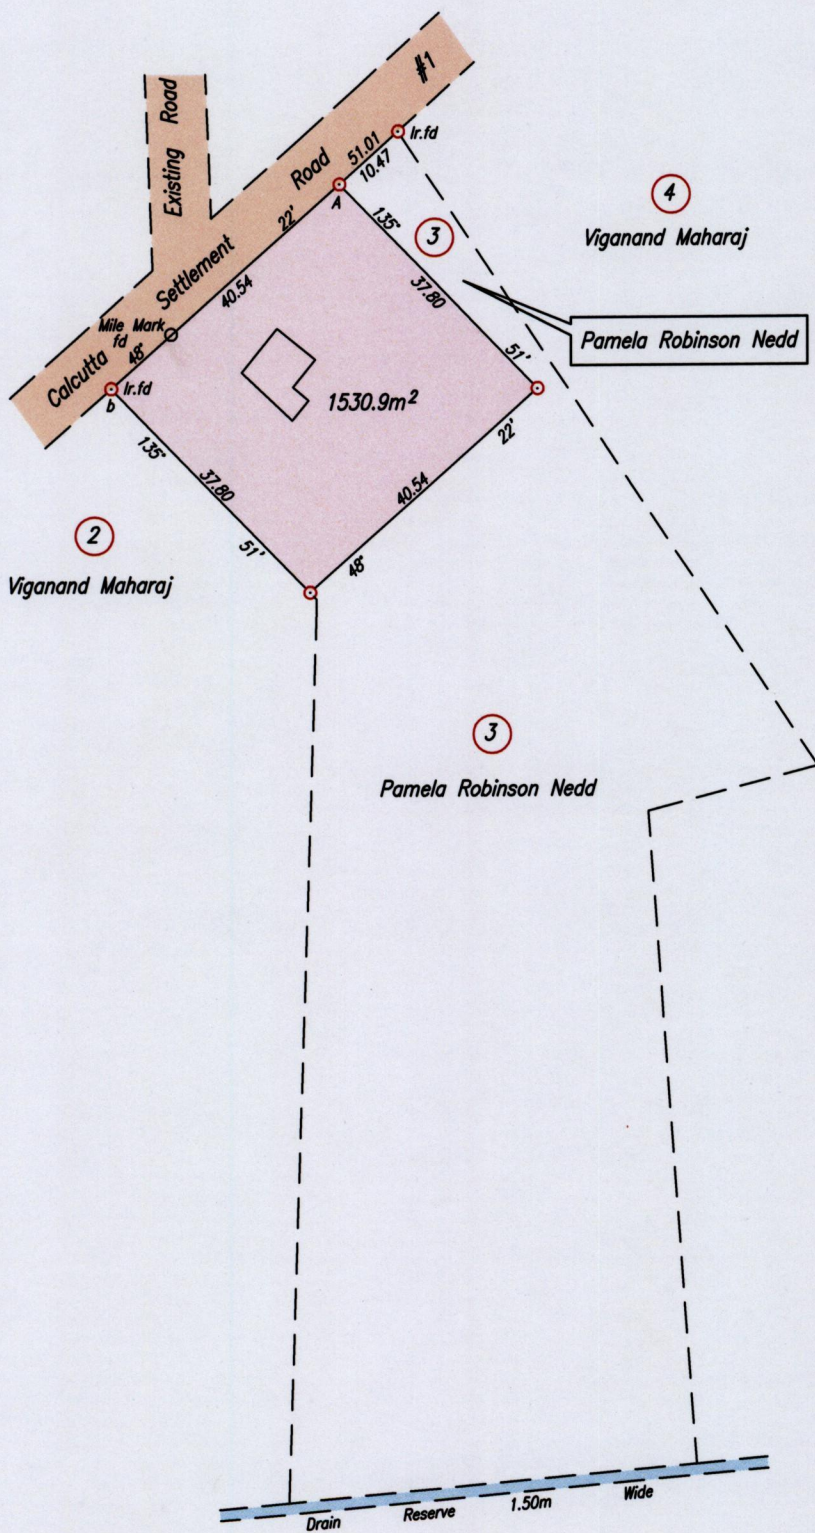

Legend		
Sta	Bearing	Dist
b - Mile Mark fd.	48° 01'	10.70

Point A
 Co-ordinates obtained by Hand Held G.P.S. (Nap. Datum Zone 20)
 Accuracy ± 3m
 E 672880m
 N 1154644m

SCALE 1/1000
 Distances are in metres

Note: To obtain Cassini bearing + 18 minutes
 ○ Denotes Iron put except otherwise stated
 Bearings are U.T.M. Grid based on Solar Observations
 Plan of a Parcel of land coloured pink in the Ward of Montserrat
 Containing one thousand five hundred and thirty point nine square metres
 Surveyed by me, with due authority, on 3rd September 2014 for Angelina C. Mike
 Certified Correct in accordance with Regulation 25 (1) of the Land Surveyors' Regulations 1998

Ganesh Dath Ramcharitar
 2016

Entered on Trinidad & Tobago Land Surveyor

