

U.P.R.N. No.

Ref. Reg. Deed No. 11682/98

Process ID# 110164

1557

Cadastral Sheet D.4.H., 24F

Ward of San Raphael 3/d


County of St. George

112

Las Lomas

G. N.

Cassini

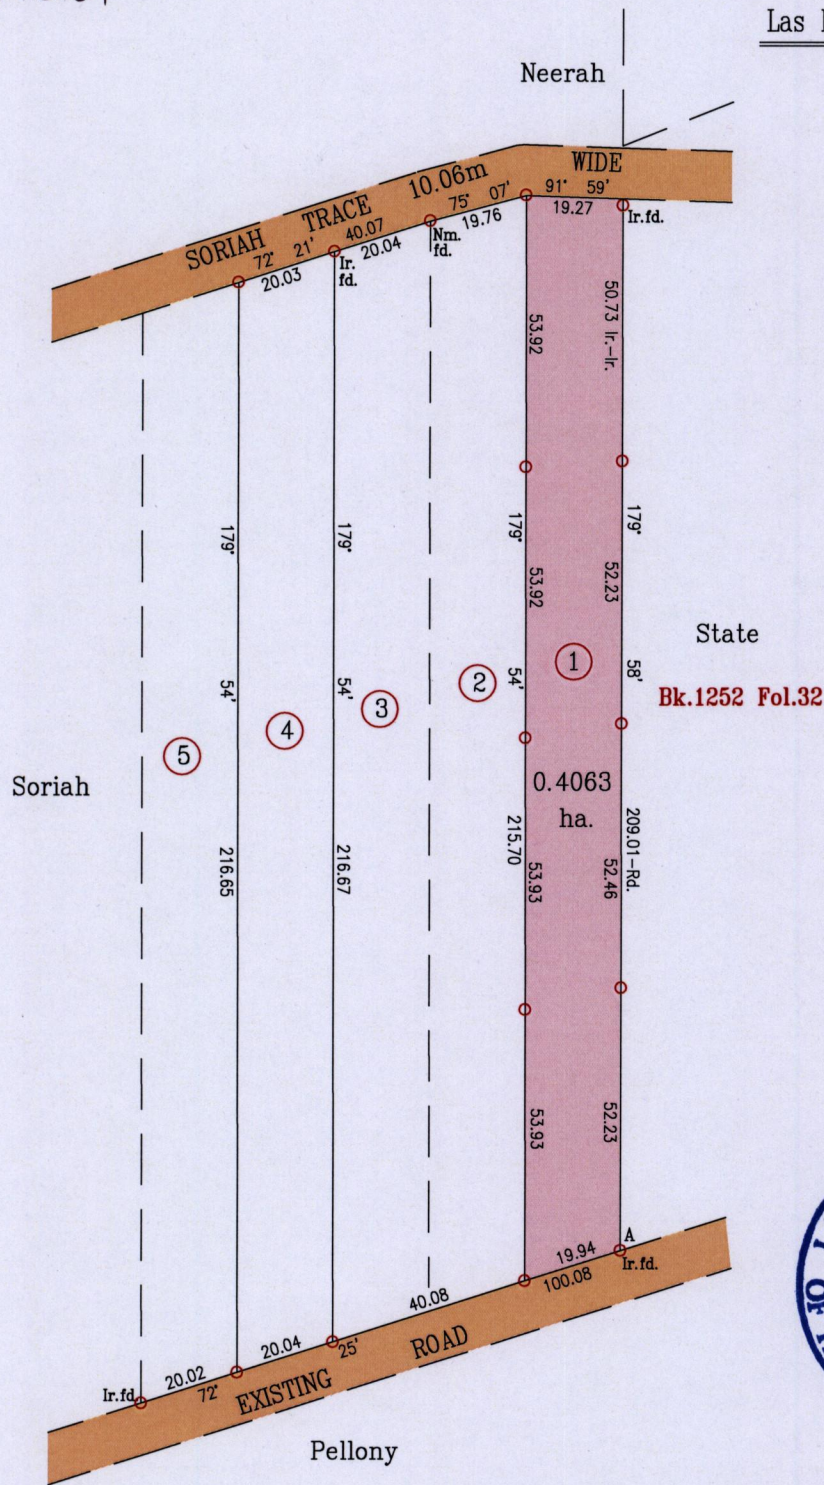

Ir.fd.(A) - 688164m E  
 1167809m N  
 UTM. Zone20,WGS84(+/-5.0m)  
 Hand Held G.P.S. Coordinates.

Vide: Bk.922 Fol.141

SCALE 1/ 1500

Distances are in metres

○ Denotes Iron put except where otherwise stated

Bearings are Cassini Grid based on Solar Observations.

Plan of a Parcel of land coloured pink in the Ward of San Raphael

Containing zero point four zero six three hectares

Surveyed by me,with due authority in June 2015 for Krishna Ragbir


Certified Correct in accordance with Regulation 25(1) of the Land Surveyors Regulation 1998.

Entered on.....

*Gerard Buchun*

Trinidad and Tobago Land Surveyor(TTLS).....

22/06/ 2015

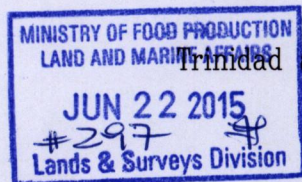

460