

R.D. No. DE201400598382

U.P.I.N. No.


Process No. # 110187

Cadastral Sheet 24c / 4/a, B.25.E.

Borough of Arima

County of St. George

"COR. COCORITE ROAD AND CIPRIANI TRACE"

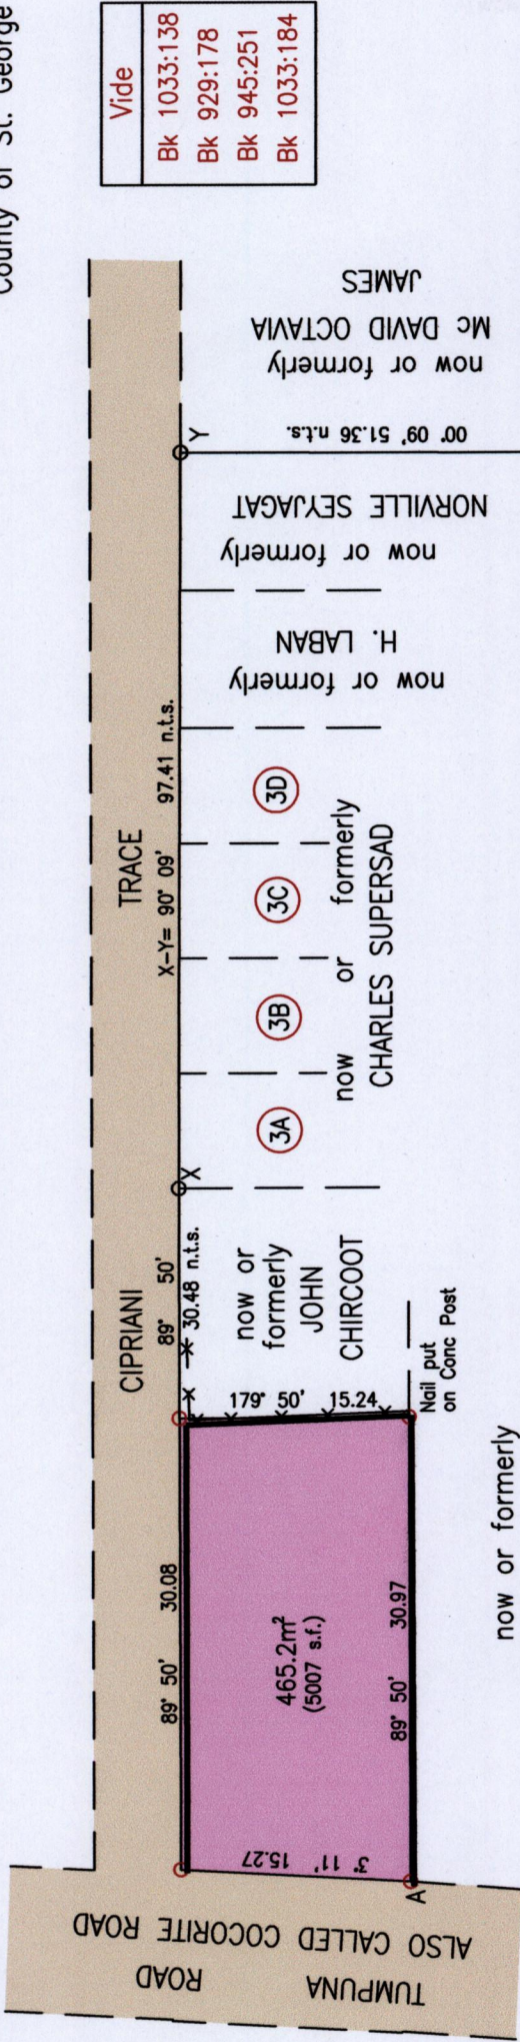

| | |
|---|--------------|
| E | 689052.06 |
| A | N 1174375.54 |

Reliability Error \pm 5.0 m.
 Coordinates are UTM, Naparima 1955 from
 Handheld GPS Receiver


Bearings are Cassini Grid based on Solar Obs.

○ Denotes Iron Put unless otherwise stated

Plan of a Parcel of land coloured pink in the Borough of Arima
 Containing four hundred and sixty five point two square metres
 Surveyed by me, with due authority, in June 2015 for Gerard Antoine
 Certified correct in accordance with Regulation 25(1) of the Land Surveyors Regulations 1998

[Signature]

Entered on Trinidad & Tobago Land Surveyor 22nd June 2015

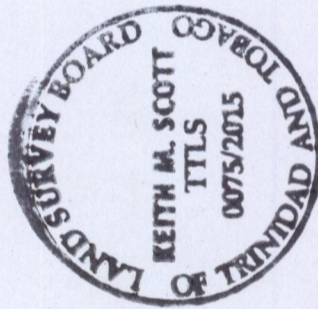

SCALE 1:500

Distances are in Metres

— Denotes Dilapidated Concrete Brick Wall.

-x-x-x- Denotes chain link wire fence

Grid North
 Cassini

1557

118

