

1557

Process ID#111206

Cadastral Sheet B.19.P, 24C
1/b



Ward of Arima

162

County of St. George

Amended Plan

G N
Cassini

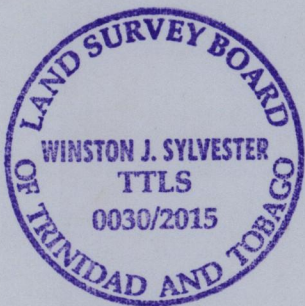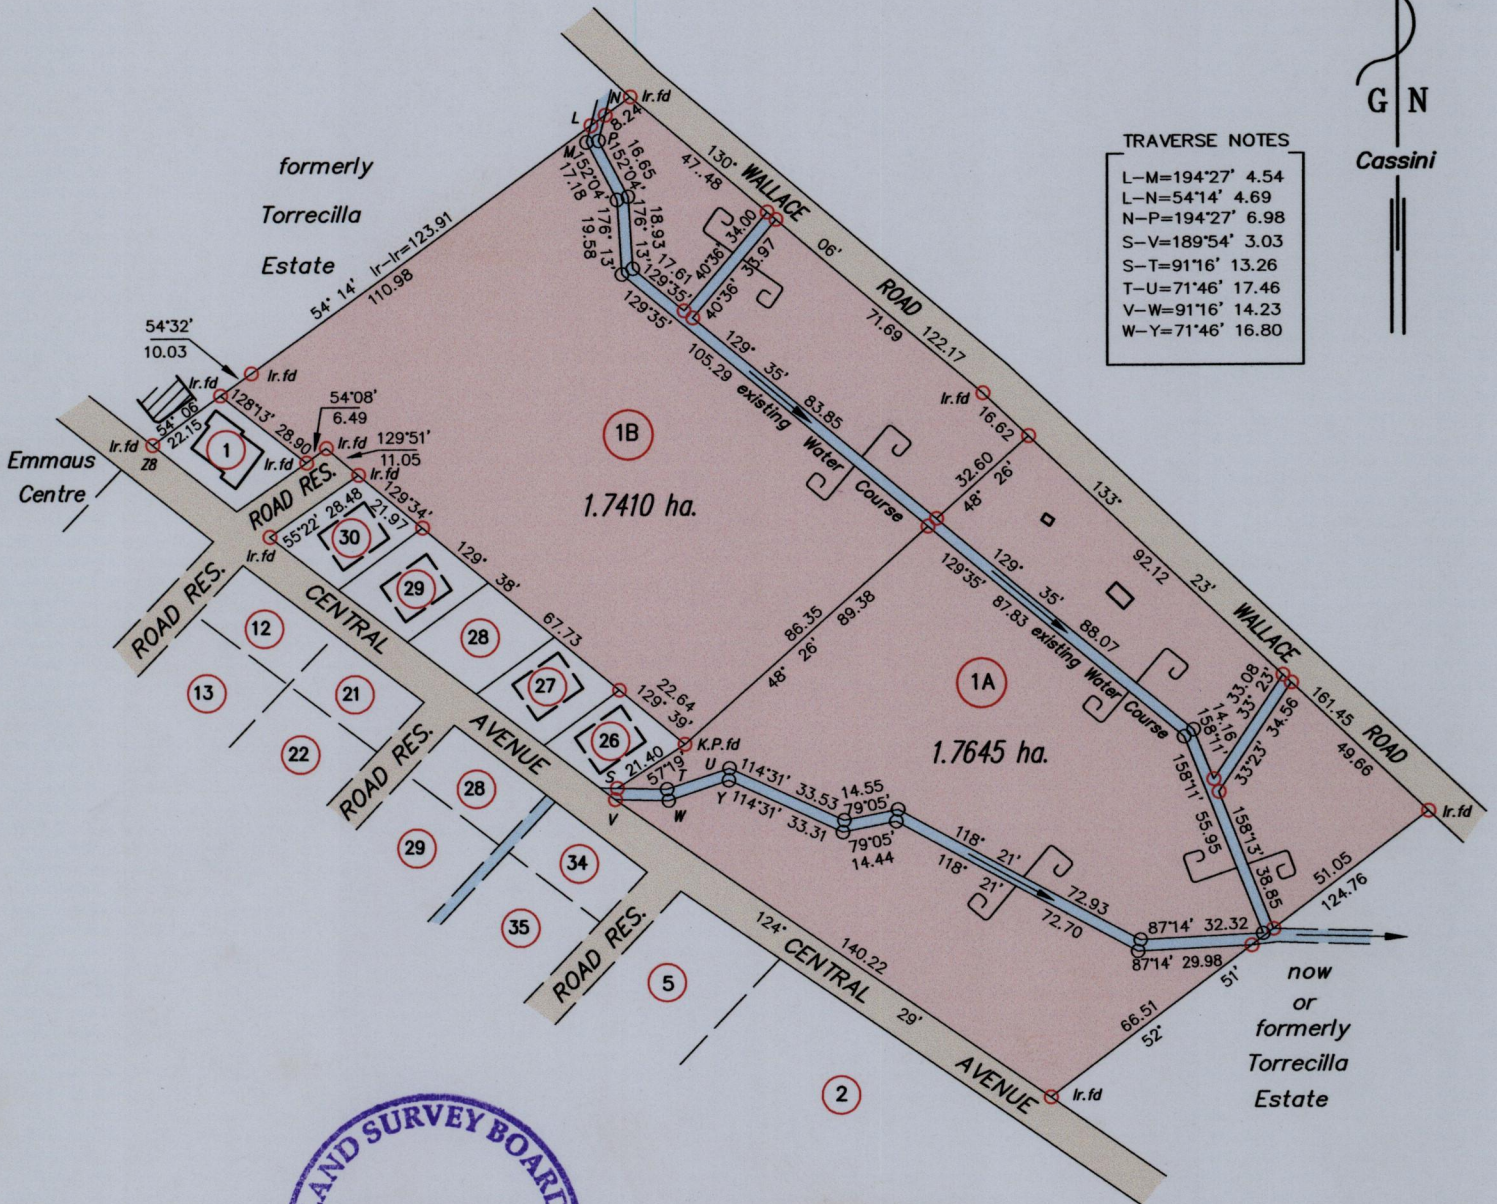

GPS: WGS 84 (Zone 20) reading at Iron found Z8

N 1177367 E 688392 Accuracy (+/-2.0m)

O Denotes Peg put unless otherwise stated

○ Denotes Iron put unless otherwise stated

SCALE: 1/2,000

Bearings are based on solar observations Distances are in Metres

PLAN of 2 parcels of land coloured pink in the Ward of Arima

Containing together three point five zero five five hectares (8A. 2R. 26P)

Surveyed by me, with due authority, in February 2014 for Richard Jodhan, Shaun Jodhan, Sharon De Souza & Candice Meganck.

Certified correct in accordance with Regulation 25 (1) of the Land Surveyors' Regulations 1998,

Checked by

[Handwritten signature]

Entered on Trinidad & Tobago Land Surveyor

14-7-2015

