

Process ID# 111255

U.P.R.N No.....

R.D.19126 of 1985


1557

17(1)

Cadastral Sheet B.19.P. 24C
1/b

Borough of Arima

County of St. George

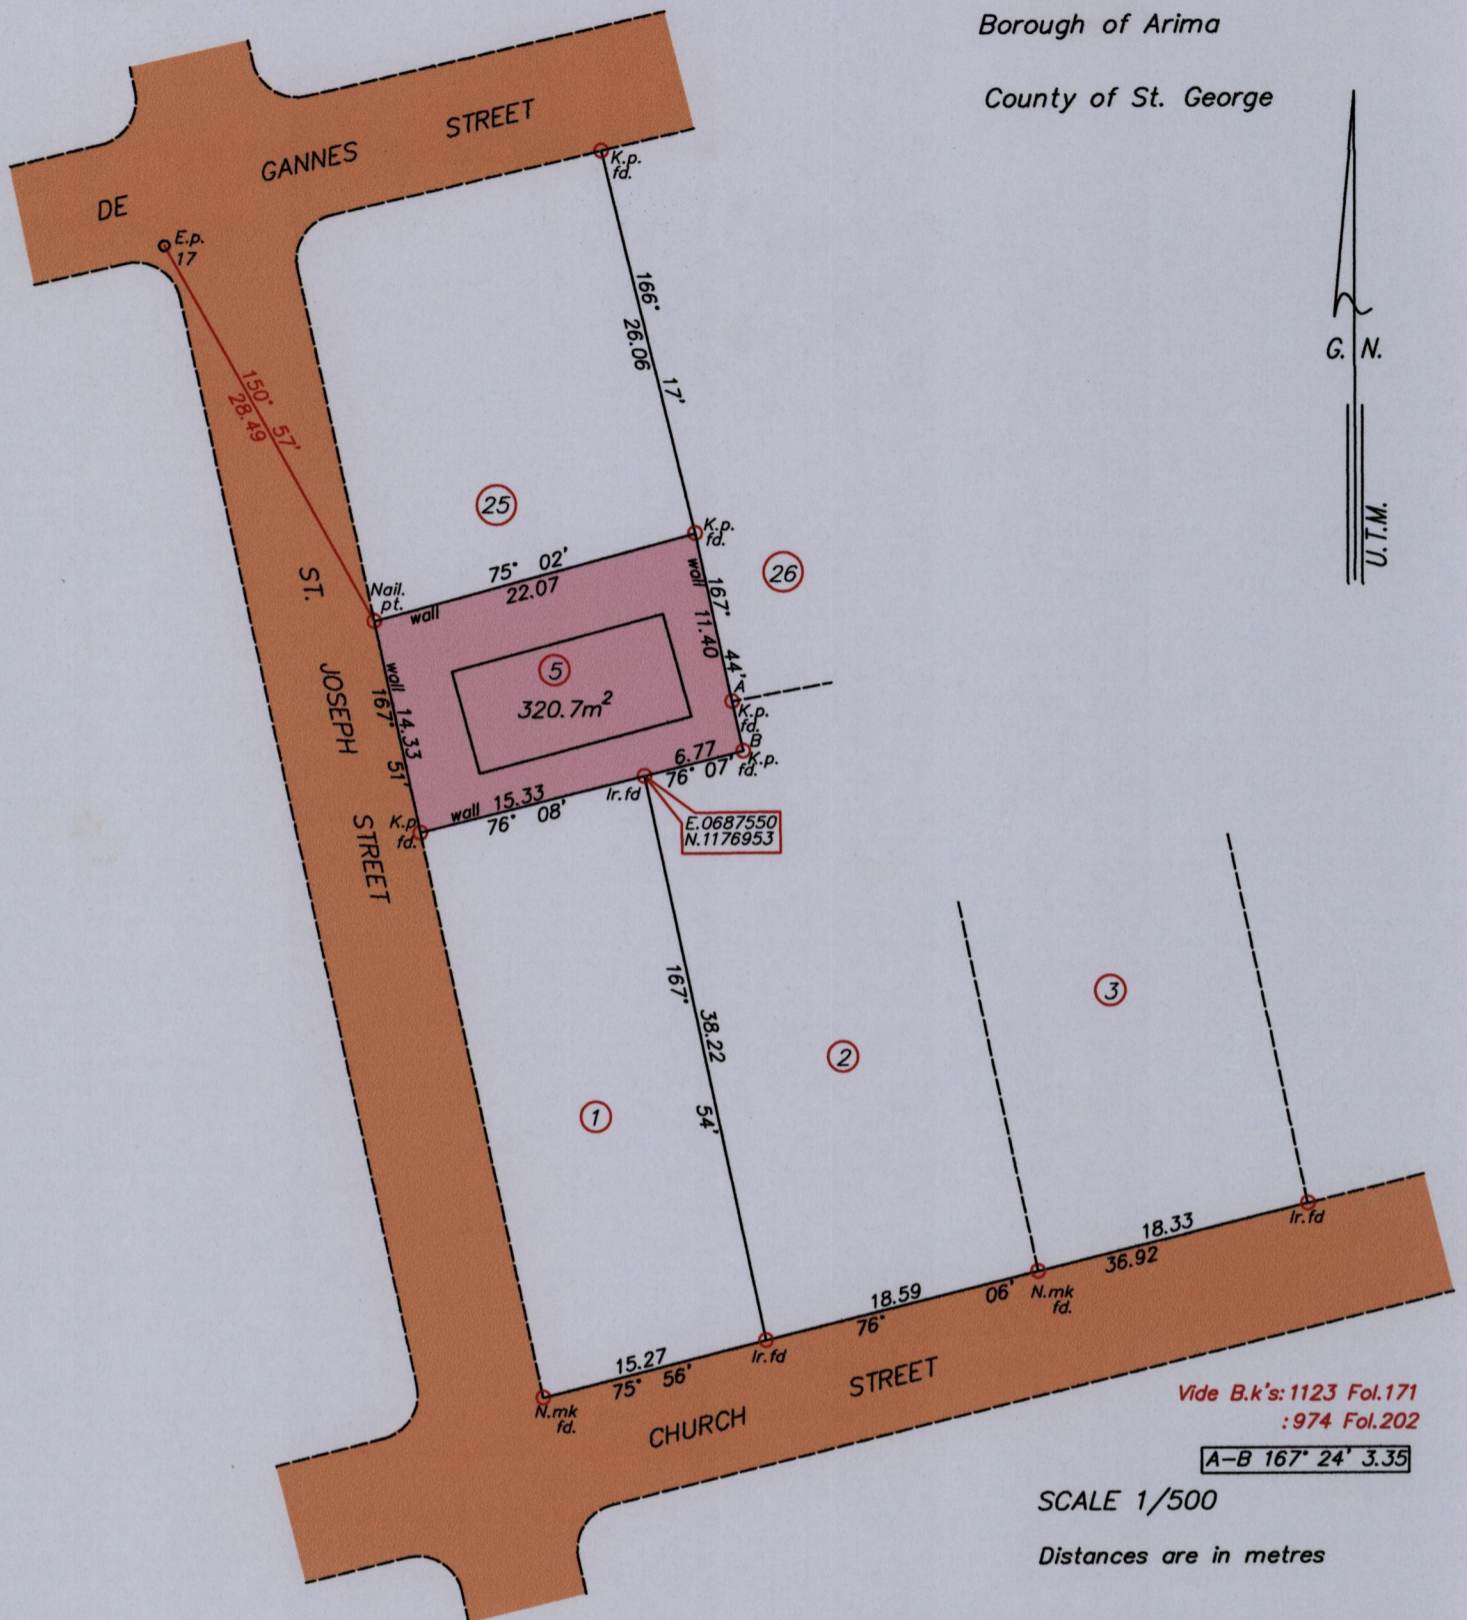

Vide B.k's: 1123 Fol.171
: 974 Fol.202

A-B 167° 24' 3.35

SCALE 1/500

Distances are in metres

○ Denotes Iron put unless otherwise stated

Bearings are U.T.M.Grid based on Solar Observations

Note : To obtain Cassini bearings add 18 minutes

Plan of a Parcel of land coloured pink in the Borough of Arima


Containing Three hundred and twenty point seven square metres

Surveyed by me, with due authority, in July 2015 for Malcom Alcala

Certified correct in accordance with Regulation 25 (1) of the Land Surveyors' Regulations 1998.

Co-ordinates are obtained by hand held G.P.S

UTM Zone 20 Naparima B.W.L. (-/+ 5.00m)

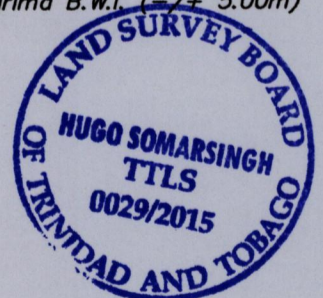

Checked by.....

H. Somarsingh

Entered on.....

Trinidad and Tobago Land Surveyor(T.T.L.S.)..... July 2015

