



Ref.: L&S Plan J.D. 289

Process SP# 111277

REDEFINITION PLAN

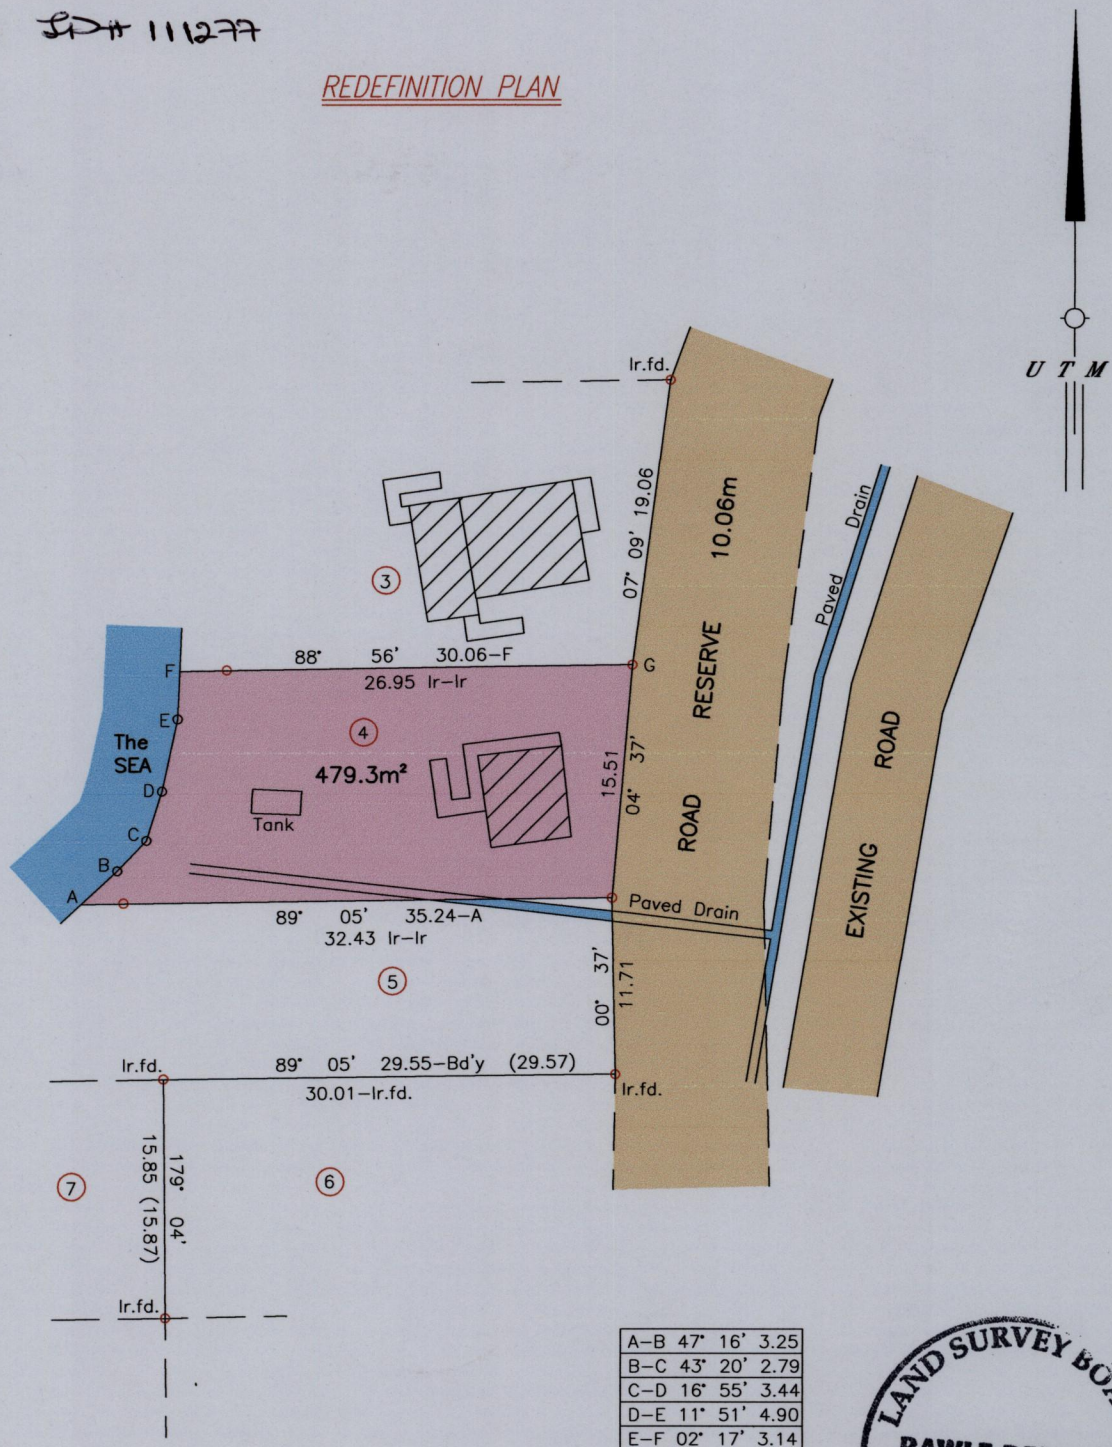

Ir.pt.=G: -N:1194721m
 E:678738m
 UTM 20, NAP Datum ± 7m
 GPS (Hand Held)

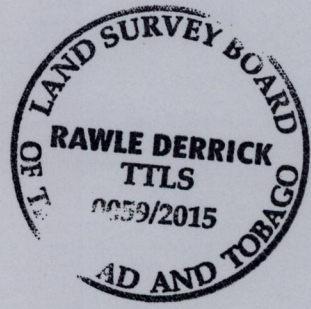

SCALE 1/500
 Distances are in Metres

○ Denotes Iron put except otherwise stated
 Bearings are UTM Grid based on Solar Observations
 Plan of a Parcel of land coloured pink in the Ward of Blanchisseuse
 Containing four seven nine point three square metres
 Surveyed by me with due authority, in August 2012 for Mervyn B. Danclar
 In accordance with Regulation 25 (1) of the Land Surveyors' Regulations 1998,
 I certify that this plan is correct.

Entered Rawle Derrick
 Trinidad & Tobago Land Surveyor July 15 2015

