
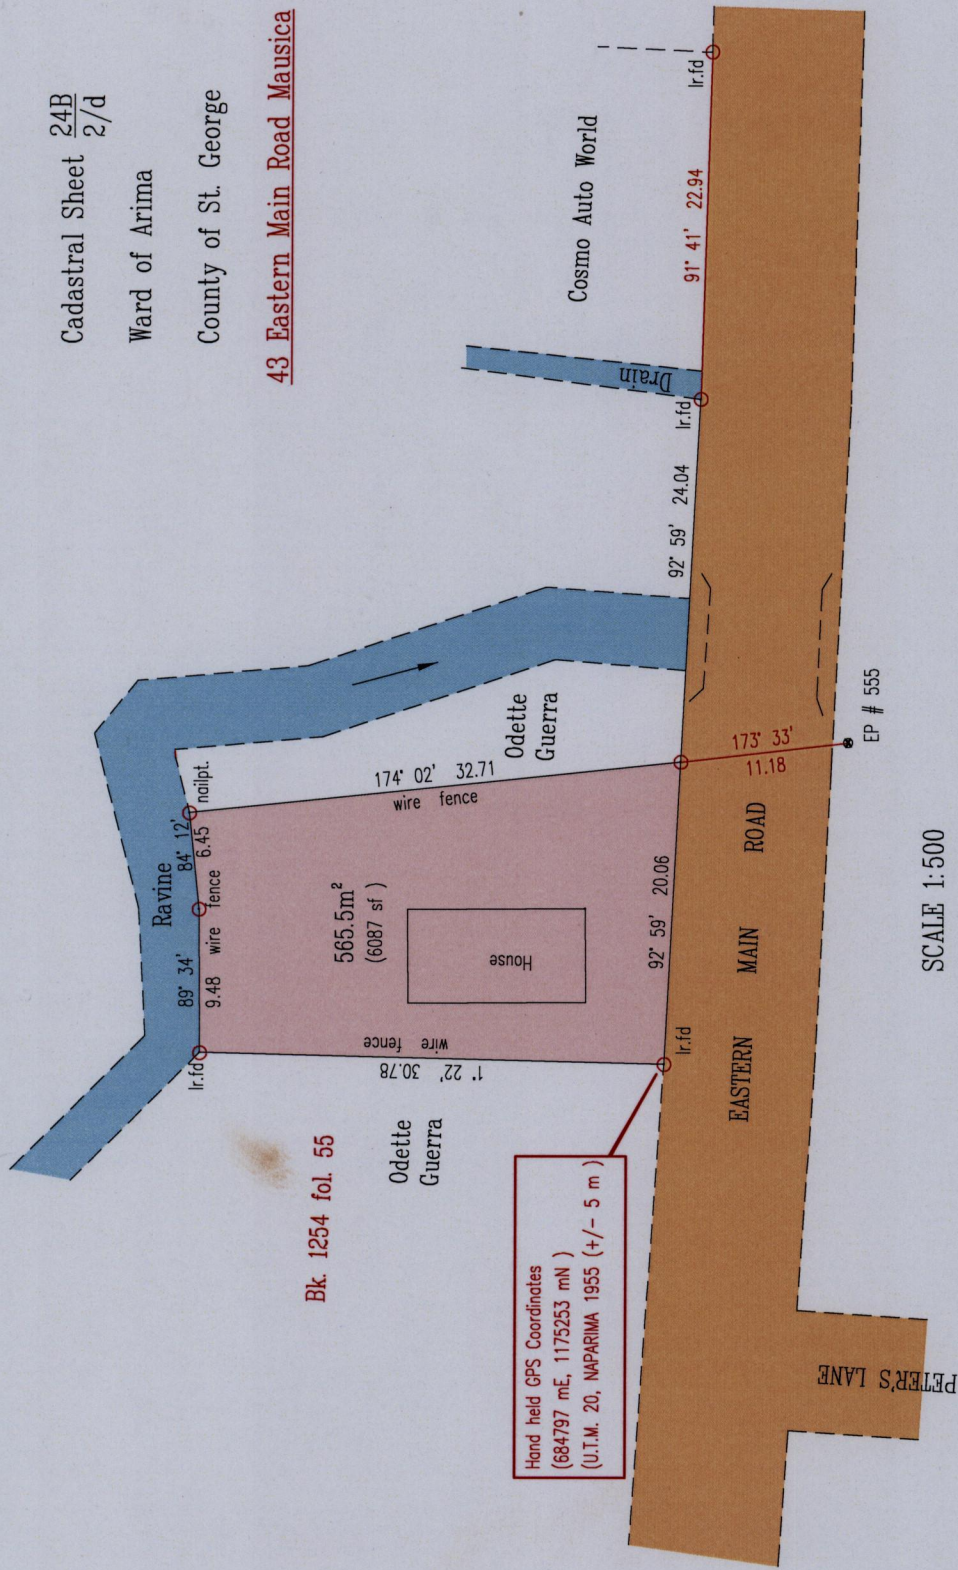


Cadastral Sheet 24B
2/d

Ward of Arima

County of St. George

43 Eastern Main Road Mausica

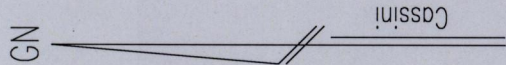

Bk. 1254 fol. 55

Hand held GPS Coordinates
(684797 mE, 1175253 mN)
(U.T.M. 20, NAPARIMA 1955 (+/- 5 m)

SCALE 1:500
Distances are in Metres

Bearings are Cassini Grid based on Solar Obs.

○ Denotes Iron Put unless otherwise stated

Plan of a Parcel of land coloured pink in the Ward of Arima
Containing five hundred and sixty five point five square metres

Surveyed by me, with due authority, in July 2015 for Joanne Rauceo-Rowley

Certified Correct in accordance with Regulation 25(1) of the Land Surveyors Regulations 1998.

Indar Ragoon

Trinidad & Tobago Land Surveyor 22/07/2015



Entered on

