
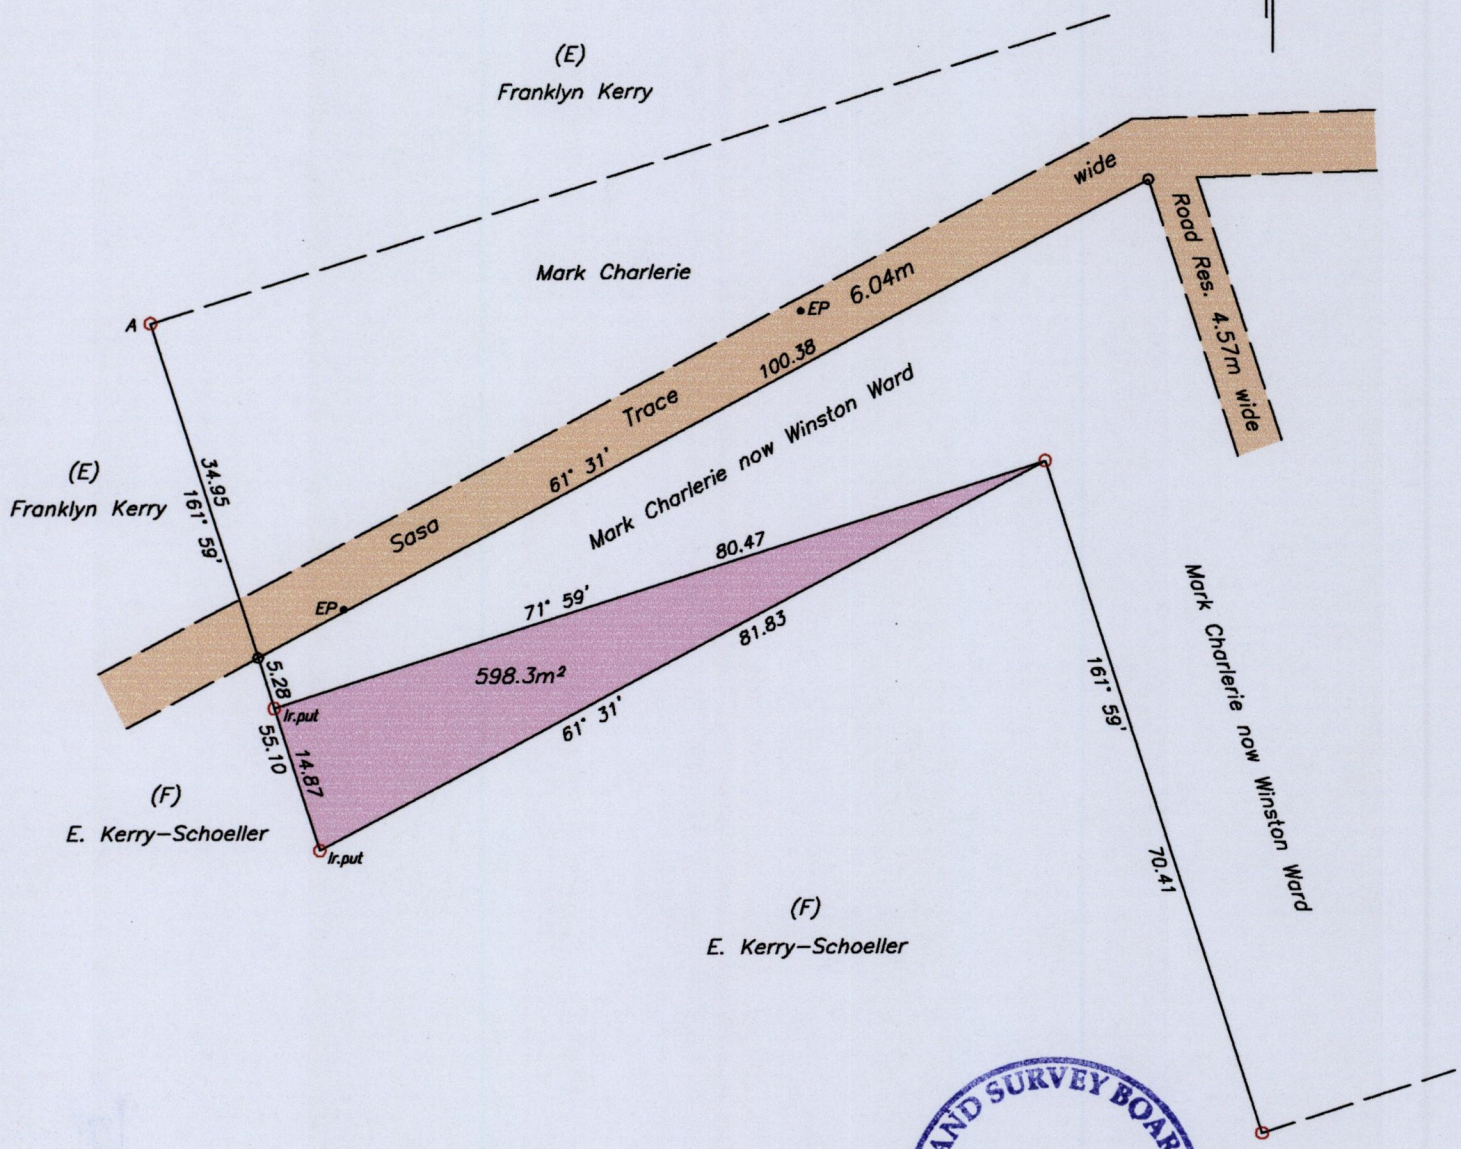


Process ID# 108962

Cadastral Sheet $\frac{24F}{2/d}$ (B.25.N)
Ward of Arima
County of St. George

Ref: Plan A.N.169
Bk.1261 Fol.66

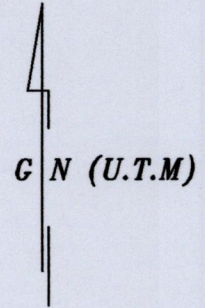

A = N 1170743
E 690243

- Notes: U.T.M 20 Naparima (GPS +/- 3.0m)
- Denotes no mark found
 - Denotes Iron found unless otherwise stated
- Bearings are UTM grid based on solar observations
To obtain Cassini bearings add 18 minutes

SCALE 1:750
Distances are in METRES

PLAN of a Parcel of land coloured pink in the Ward of Arima.
Containing five hundred and ninety-eight point three square metres.
Surveyed by me, with due authority, in April 2015 at the request of Dietrich Schoeller.
Certified Correct in accordance with Regulation 25 (1) of the Land Surveyors Regulations 1998.

Entered on..... Curtis Gokool

Trinidad and Tobago Land Surveyor..... April 10

