

Process ID#108970


Cadastral Sheet B.25.1. 24C
4/c

Borough of Arima


Registered Deed 15706 of 1990

County of St. George

Amended Plan

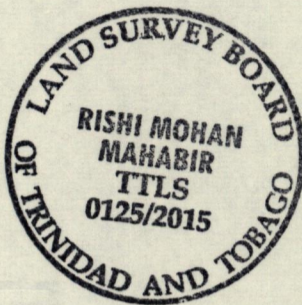

G N
U.T.M.

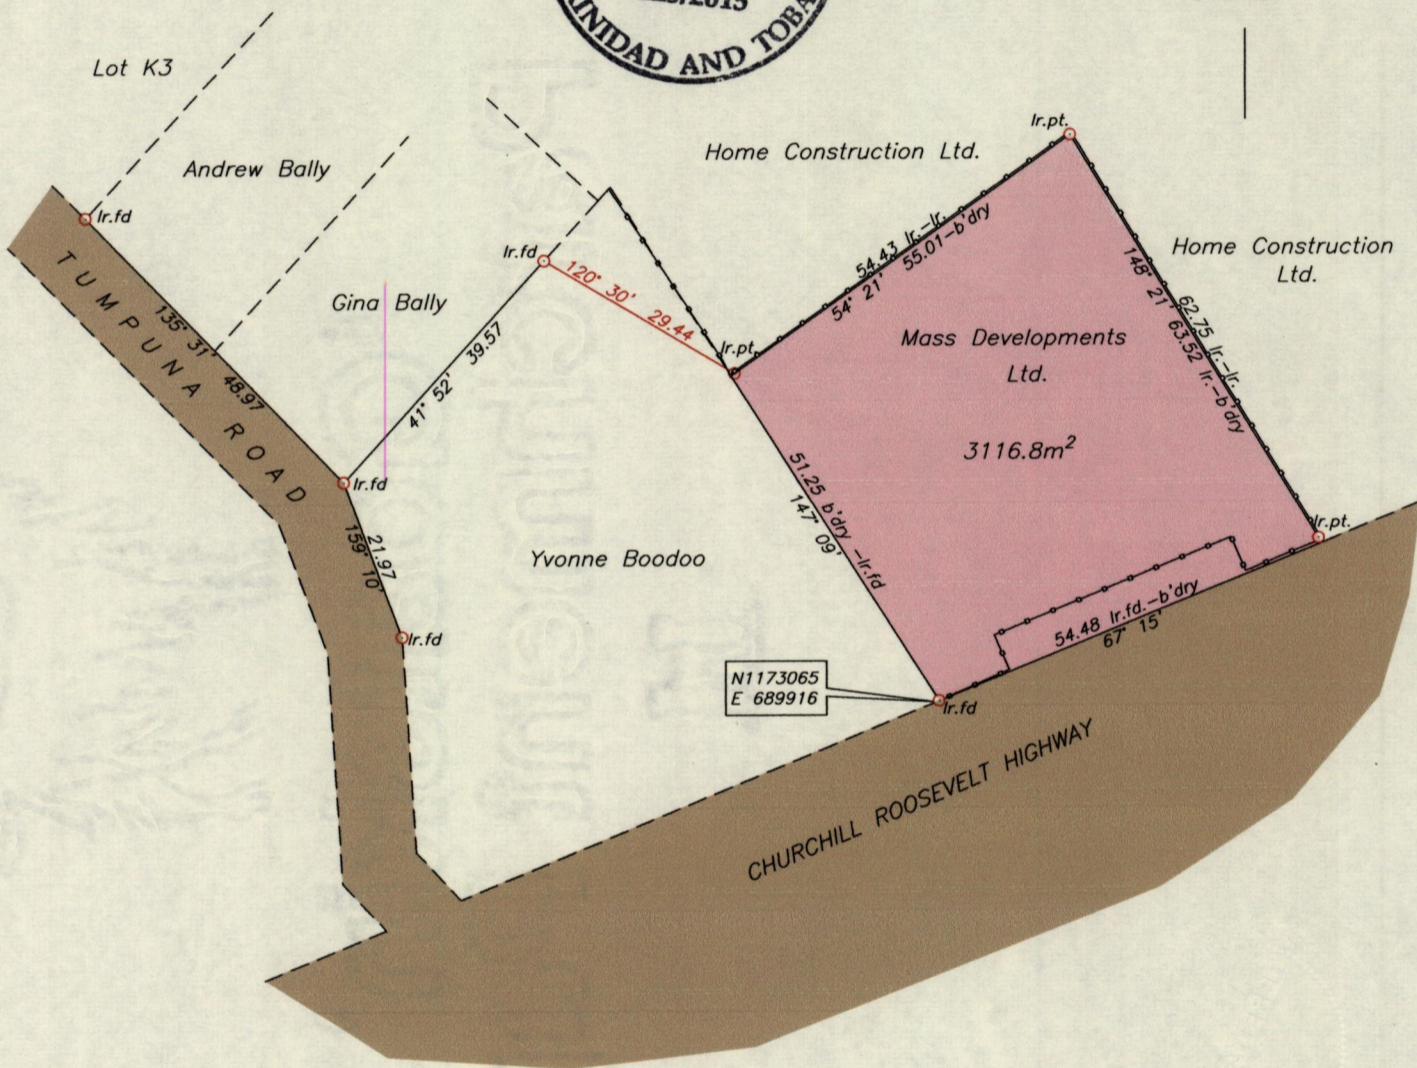

Wall

Co-ordinates are UTM zone 20N Naparima Datum +/-5m scaled from L.&S. 1/10000 sheet.

Bearings are U.T.M. grid based on solar observations

Note: To obtain compass bearings add 28 minutes.

See Plan G.A.237

SCALE 1/1000

Distances are in metres

PLAN of a Parcel of land coloured pink in the Borough of Arima

Containing three one one six point eight square metres

Surveyed by me, with due authority, in January 2012 for Home Construction Ltd.

Certified Correct in accordance with Regulation 25 (1)

of the Land Surveyors Regulations 1998.

Checked by.....

Entered..... Trinidad & Tobago Land Surveyor..... 15th April 2015

K:HCL\Santa Rosa\The Crossings\Yvonne Boodoo\Yvonne Boodoo

