



1557

Cadastral Sheet B.24.H. 24C  
2/b

Ward of Arima

County of St. George

Salvia Drive, Malabar  
Arima

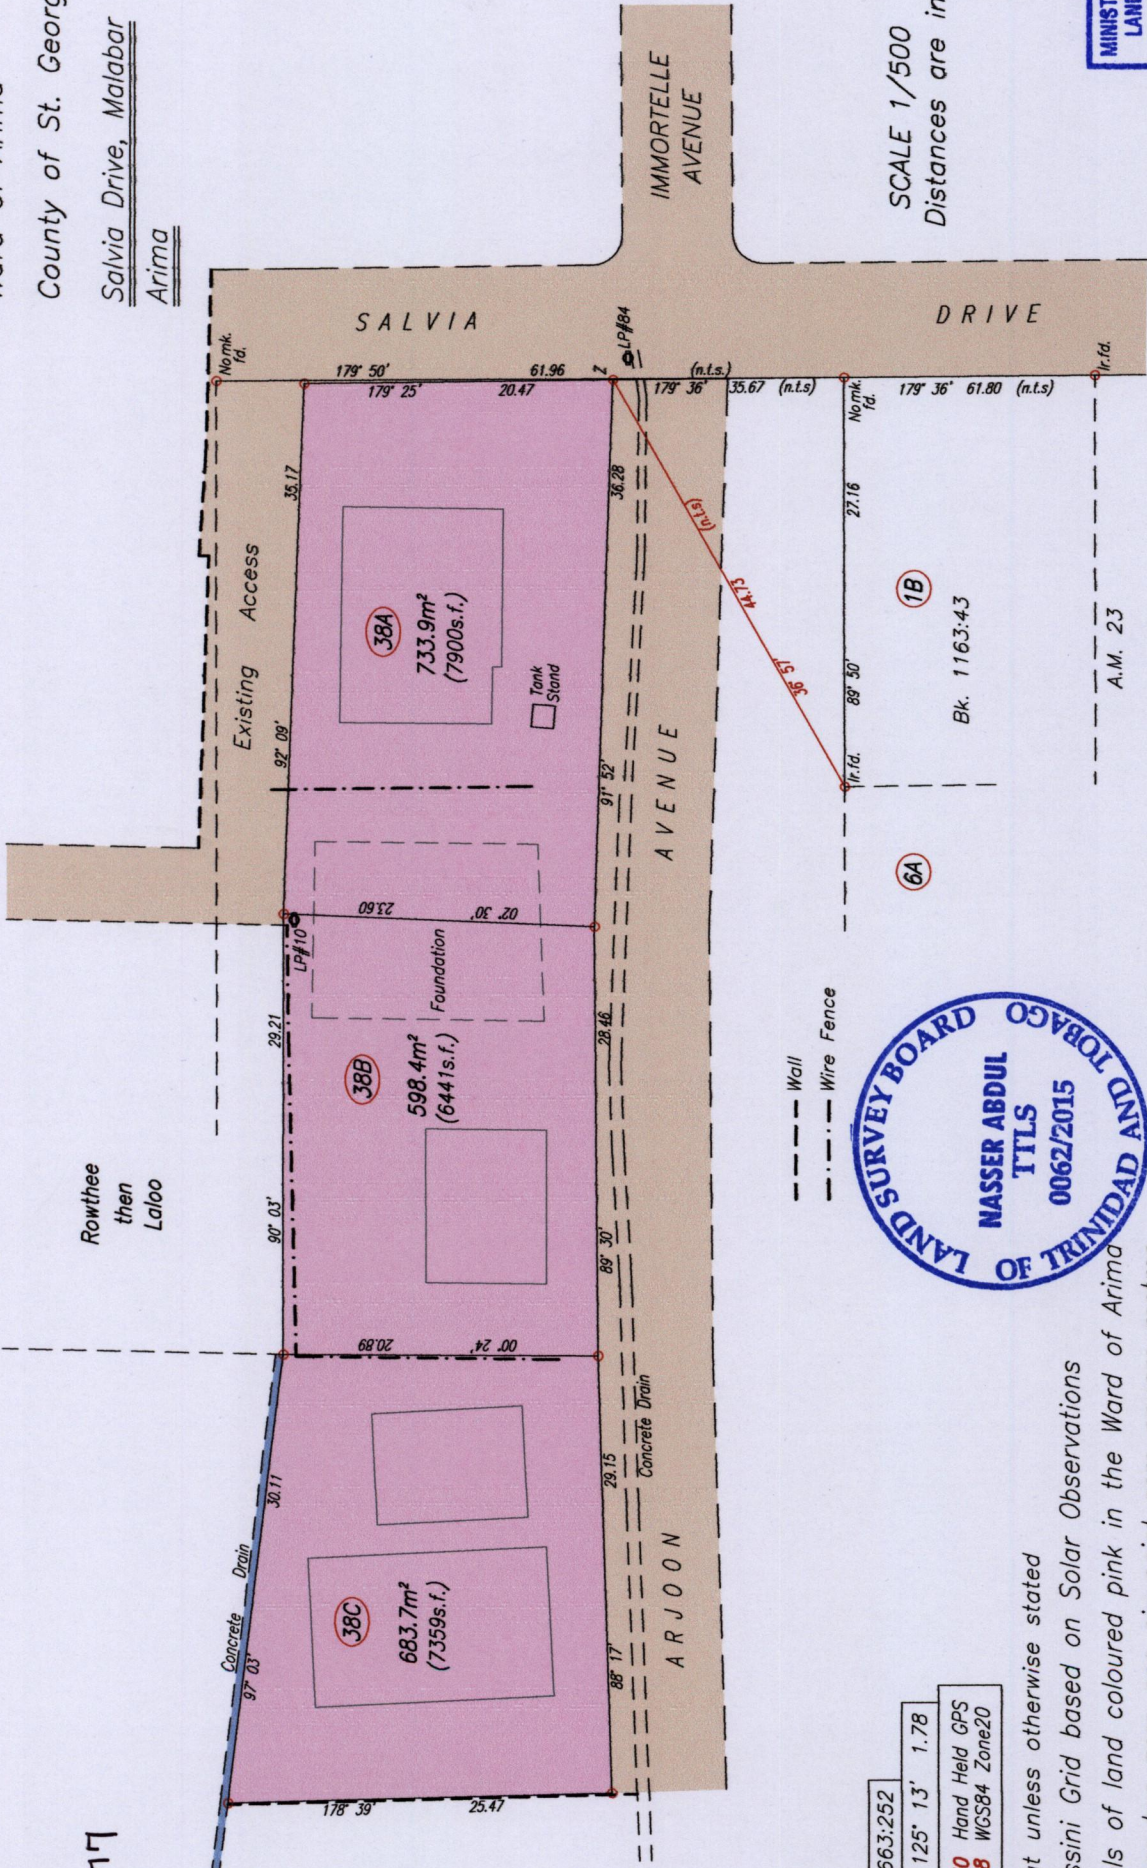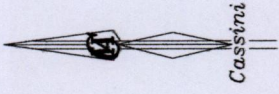

Bk. 663:252  
 Z - LP#84 125° 13' 1.78  
 Z N. 1175 450 Hand Held GPS  
 E. 0687 588 WGS84 Zone20

○ Denotes Iron Put unless otherwise stated  
 Bearings are Cassini Grid based on Solar Observations  
 PLAN of 3 Parcels of land coloured pink in the Ward of Arima  
 Containing together two zero one six point zero square metres  
 Surveyed by me, with due authority, in January 2015 for Manwah Pooran & Others  
 Certified Correct in accordance with Regulation 25 (1) of the Land Surveyors' Regulations 1998,



--- Wall  
 - - - Wire Fence

SCALE 1/500  
 Distances are in metres

MINISTRY OF FOOD PRODUCTION  
 LAND AND MARINE AFFAIRS  
 APR 21 2015  
 # 269  
 Lands & Surveys Division

*Nasser Abdul*

Trinidad & Tobago Land Surveyor .....2015

Process SD#108917

Entered On.....