


Process B# 109961 1557

Cadastral Sheet D.4.H 24F  
Ward of San Raphael 3/d  
County of St. George 91

John Boodoo Trace, Brazil

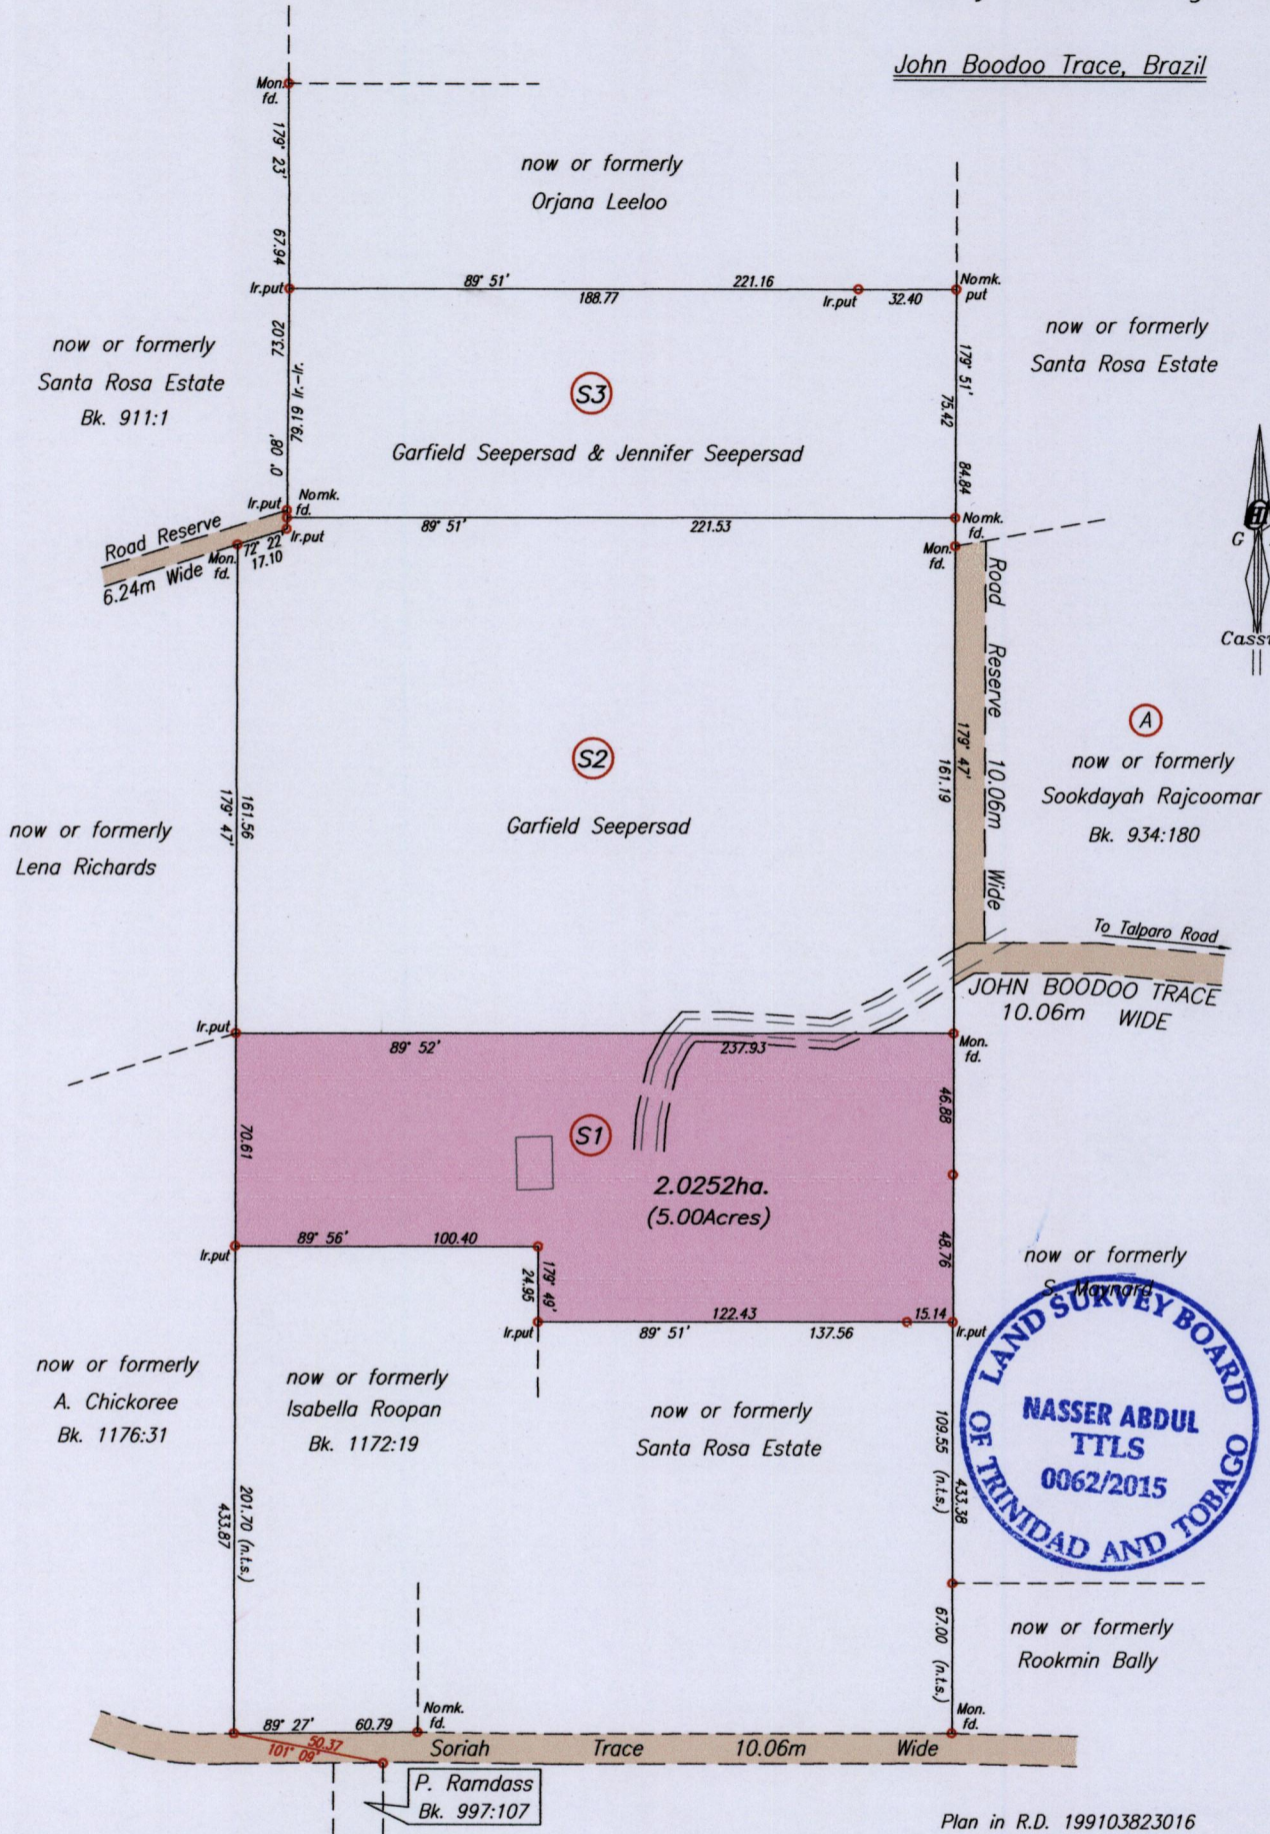

Plan in R.D. 199103823016

SCALE 1/2500  
Distances are in metres

o Denotes Iron Found unless otherwise stated  
 Bearings are Cassini Grid based on Solar Observations  
 PLAN of a Parcel of land coloured pink in the Ward of San Raphael  
 Containing two point zero two five two hectares  
 Surveyed by me with due authority on April 2015 for Garfield Seepersad & Jennifer Seepersad  
 Certified Correct In accordance with Regulation 25 (1) of the Land Surveyors' Regulations 1998,

Entered On.....  
 MAY 28 2015  
 #350  
 Lands & Surveys Division

Trinidad & Tobago Land Surveyor.....2015

*Nasser Abdul*  
 27<sup>th</sup> May