



D3 - 686628mE, 1171877mN
UTM ZONE 20, Naparima (+/- 20m)
Garmin-GPS Hand held

Process SD# 109992

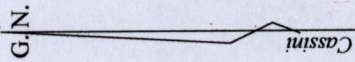

1557

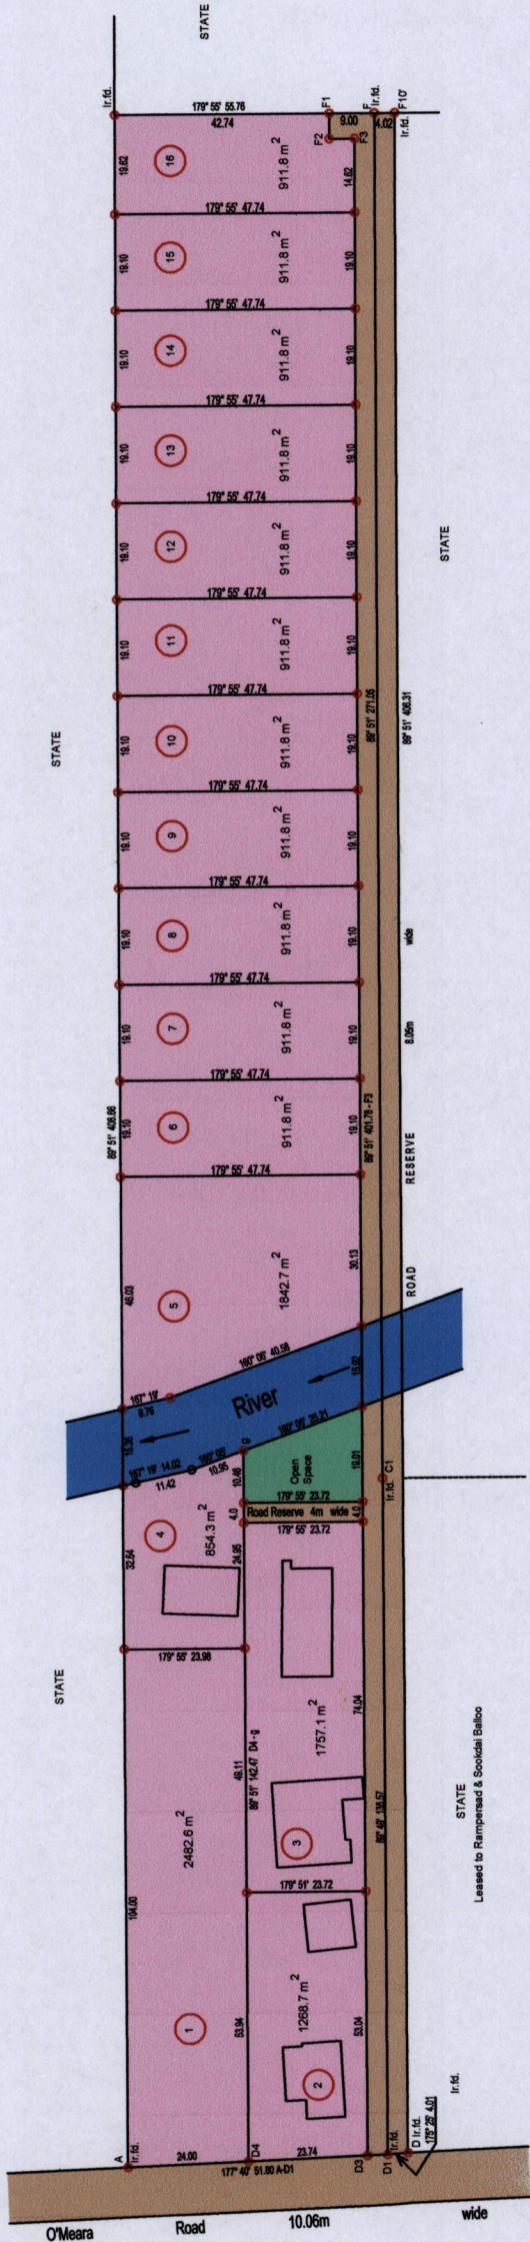

Vide
Plan C.B. 73
S.O. 246/2003
Bk. 911 fol. 129
Plan E.I. 49

SCALE 1 : 1500
Distances are in Metres



○ Denotes Iron Put unless otherwise stated
Bearings are Cassini Grid based on Solar Observations
PLAN of 16 Parcels of land coloured pink in the Ward of Arima
Containing together one point forty seven nine seven one five hectares
Surveyed by me, with due authority, in August 2004 for Rosanna Knox
Certified correct, in accordance with Regulation 25(1) of the Land Surveyors' Regulations 1998.

Entered on
Winston Doyle
Trinidad and Tobago Land Surveyor 2nd May 2015

95