


R.D. No. 10929 of 1997
U.P.I.N. No.

Process 1024

"MANUEL CONGO, GUANAPO"

Cadastral Sheet $\frac{24F}{2/d}$, B.25.M.
Ward of San Rafael
County of St. George

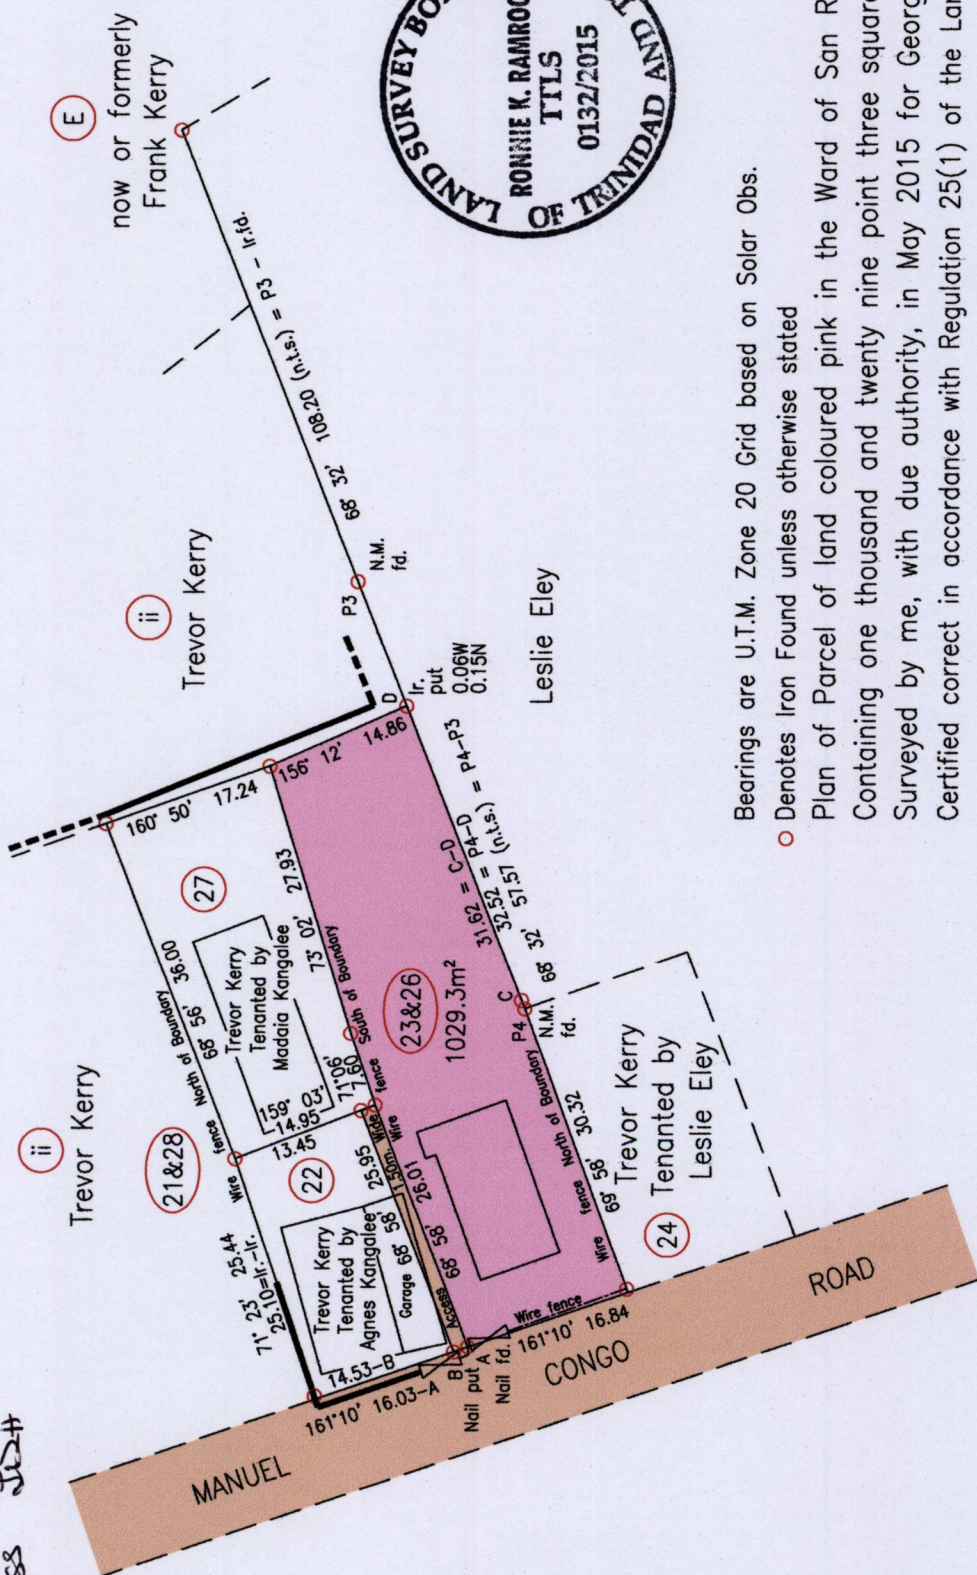

1557

Vide
Plan A.N.169

Vide Plan Attached to
R.D. No. DE201302340540

E	689883.56
A	N 1170653.94

Reliability Error ± 5.0 m.
Coordinates are U.T.M. Zone 20,
Naparima 1955 obtained from
Handheld GPS Receiver

SCALE 1:750

Distances are in Metres
— Denotes Concrete Brick Wall

Bearings are U.T.M. Zone 20 Grid based on Solar Obs.

○ Denotes Iron Found unless otherwise stated

Plan of Parcel of land coloured pink in the Ward of San Rafael
Containing one thousand and twenty nine point three square metres
Surveyed by me, with due authority, in May 2015 for George Pierre
Certified correct in accordance with Regulation 25(1) of the Land Surveyors Regulations 1998.

[Signature]
Trinidad & Tobago Land Surveyor ... 29th May

MINISTRY OF FOOD PRODUCTION
LAND AND MARINE AFFAIRS
MAY 29 2015
#383
Lands & Surveys Division