

1558

110

Process J2#109369



Cadastral Sheet G.8.C.&D.  $\frac{53F}{4/c}$   
Ward of Naparima  
County of Victoria

Off Peterloo Street,  
Friendship Village, San Fernando

Ref.: Deed # 676 of 1986  
Deed # 14453 of 1978  
Deed # 4014 of 1952

formerly  
Caroni (1975) Ltd.  
now

Petite Morne Development Phase 2

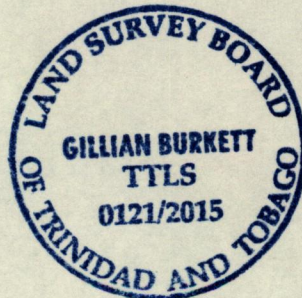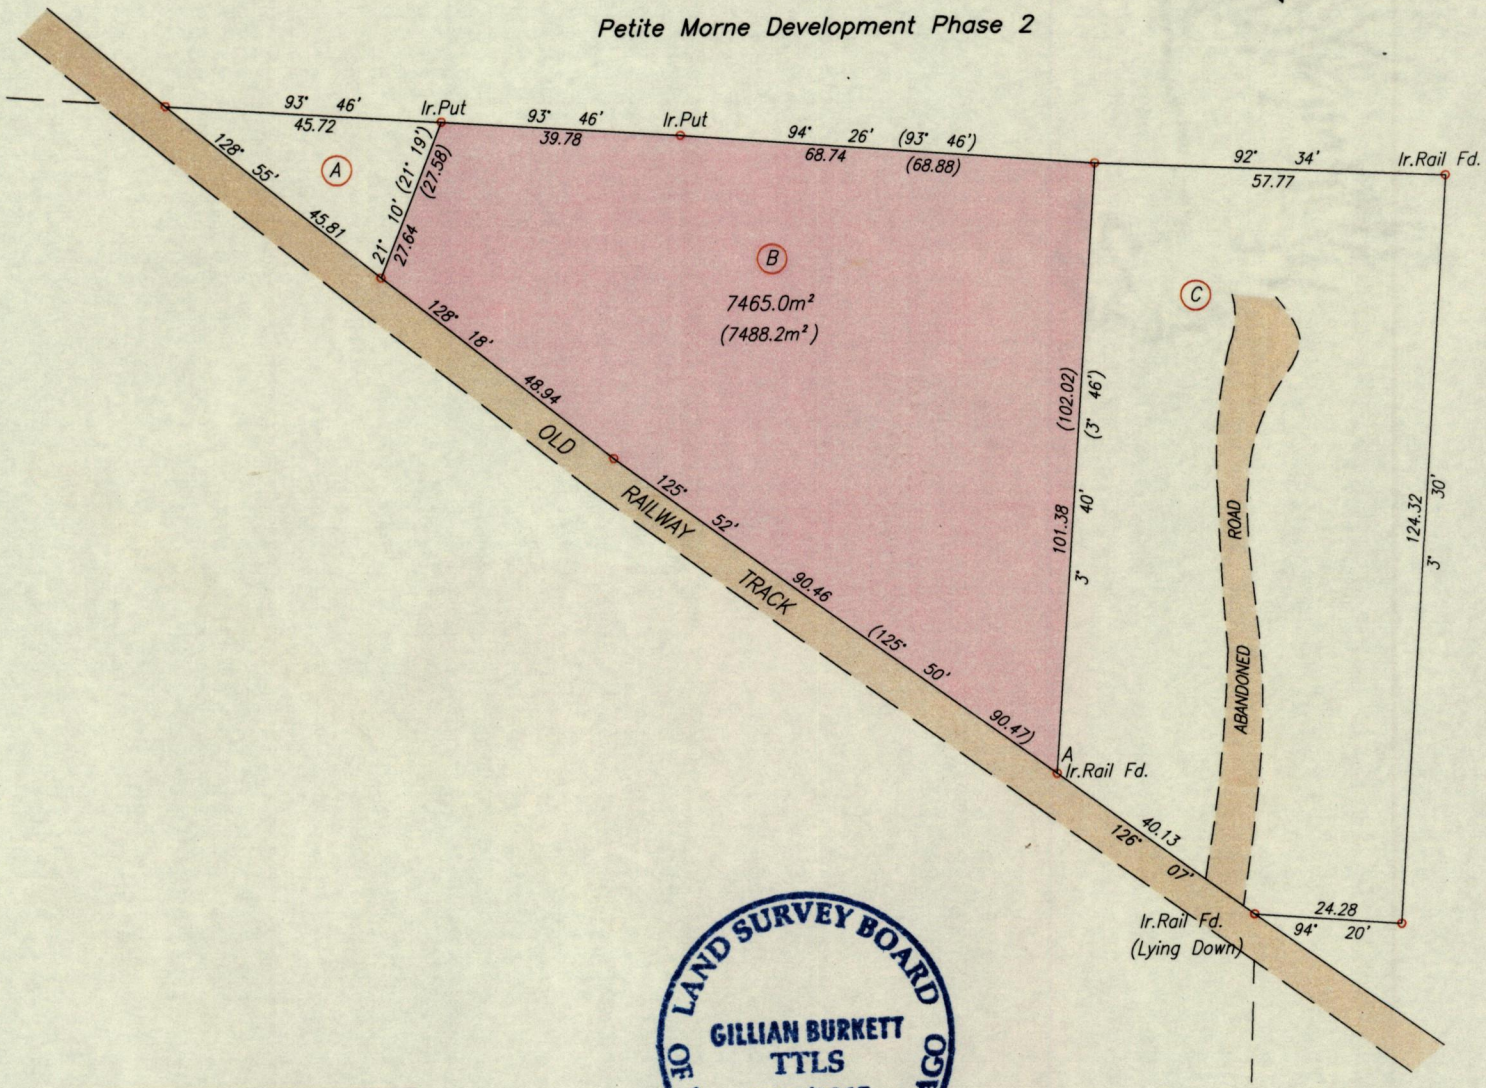

A= N 1133578 } Handheld GPS  
E 672222 } UTM-Nap.+5m

SCALE 1/1250  
Distances are in metres

o Denotes Iron Found except otherwise stated  
Bearings are Cassini Grid based on Solar Observations

Plan of a parcel of land coloured pink in the Ward of Naparima  
Containing seven thousand four hundred and sixty-five point zero square metres  
Surveyed by me, with due authority, in December 2014 for Prakash Sidoo  
Certified Correct in accordance with Regulation 25 (1) of the Land Surveyors' Regulations 1998.

*G. Burkett*  
Trinidad & Tobago Land Surveyor  
28<sup>TH</sup> APRIL .....2015

Entered on .....

