


Cadastral Sheet G.3.B, 53C
3/c/3
Ward of Naparima
County of Victoria

BATTOO LANDS, MARABELLA

Ref: L&S Plan D.L.38


Process Jb 109677

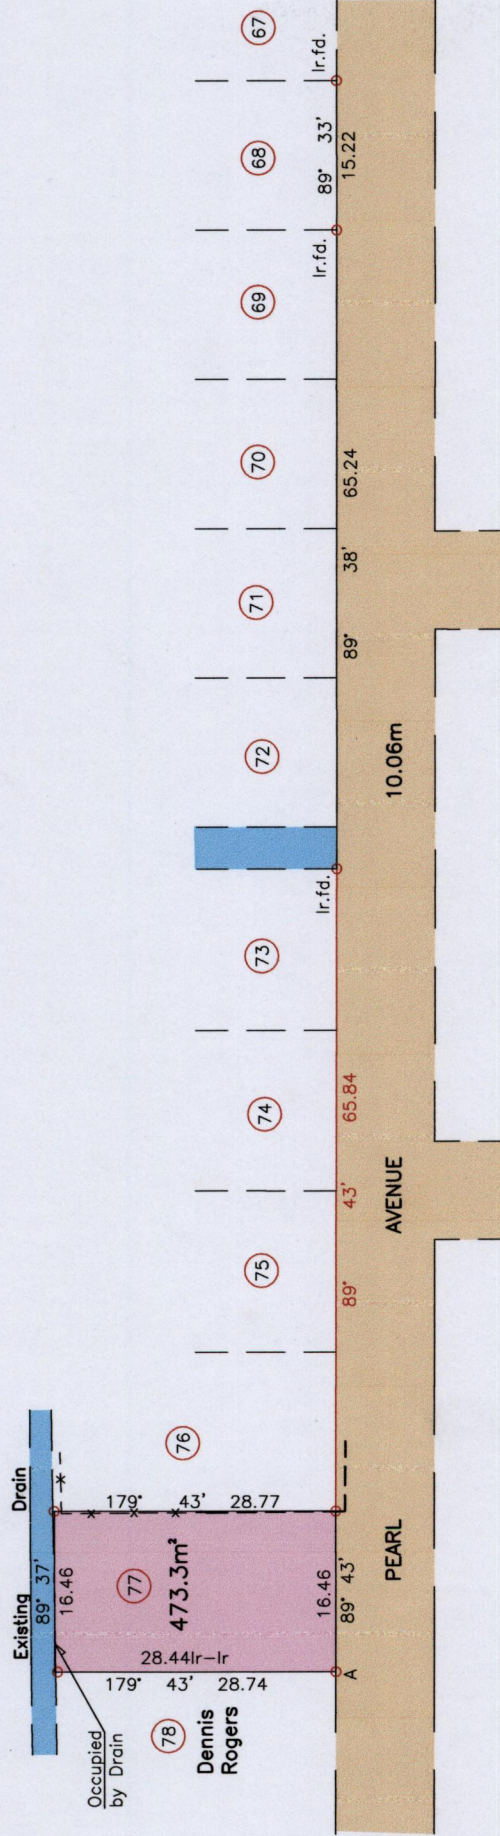

Wire Fence -x-x-x
Wall Fence - - - -

Ir.pt.=A: -N: 1138746m
E: 669115m
UTM 20, NAP Datum ± 7m
GPS (Hand Held)

SCALE 1/750
Distances are in Metres

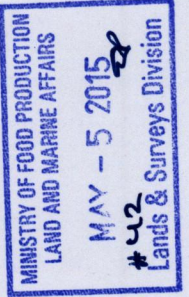

○ Denotes Iron put except otherwise stated
Bearings are UTM Grid based on Solar Observations
Plan of a Parcel of land coloured pink in the Ward of Naparima
Containing four seven three point three square metres
Surveyed by me with due authority, in May 2015 for Rupert King
Certified Correct in accordance with Regulation 25 (1) of the
Land Surveyors Regulations 1998.

Entered.....
[Signature]
 Trinidad & Tobago Land Surveyor ..MAY..2015

155(}

12(}