


Process ID#110594

CLEGHORN VILLAGE

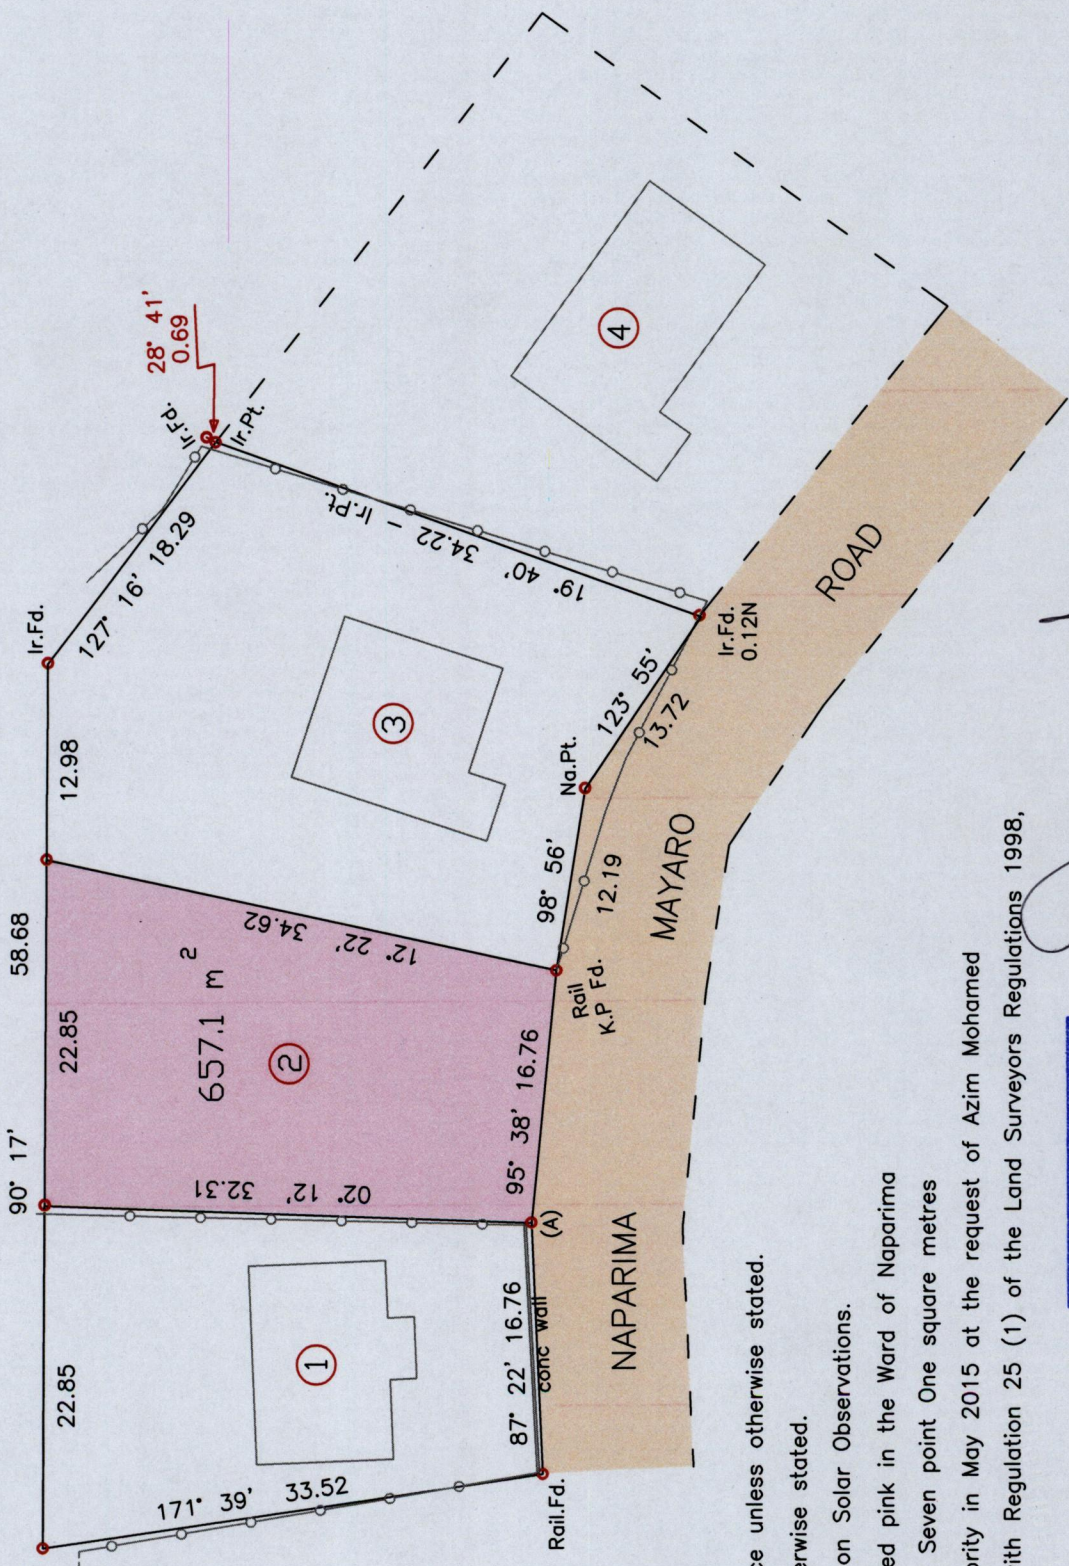

(A)  
(U.T.M. 20, Naparima)  
( 675272mE, 1137921mN )  
GPS Accuracy (+/- 5m)


○ Denotes Chain Link fence unless otherwise stated.  
● Denotes Iron Put unless otherwise stated.

Bearings are U.T.M. Grid, based on Solar Observations.  
PLAN of a Parcel of land coloured pink in the Ward of Naparima  
Containing Six Hundred and Fifty Seven point One square metres  
Redefined by me, with due authority in May 2015 at the request of Azim Mohamed  
Certified correct in accordance with Regulation 25 (1) of the Land Surveyors Regulations 1998,

MINISTRY OF FOOD PRODUCTION  
LAND AND MARINE AFFAIRS  
JUN 01 2015  
#14  
Lands & Surveys Division

*J. M. J.*  
Trinidad and Tobago Land Surveyor

*30<sup>th</sup> May*  
.....2015.

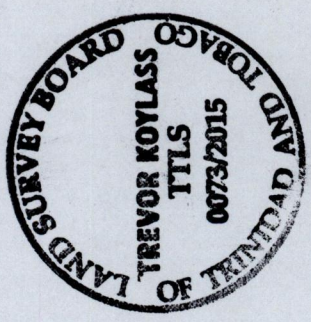

SCALE 1 : 500  
Distances are in metres.

UTM Grid North  
1558

145

Entered on .....