


U.P.R.N. ....

Address - #78 Gulf Drive,  
Bel-Air,  
La Romain.

Process JD# 110649

Cadastral Sheet G.7. 53E  
4/c  
Ward of Naparima  
County of Victoria  
Registered Deed#DE201401807962

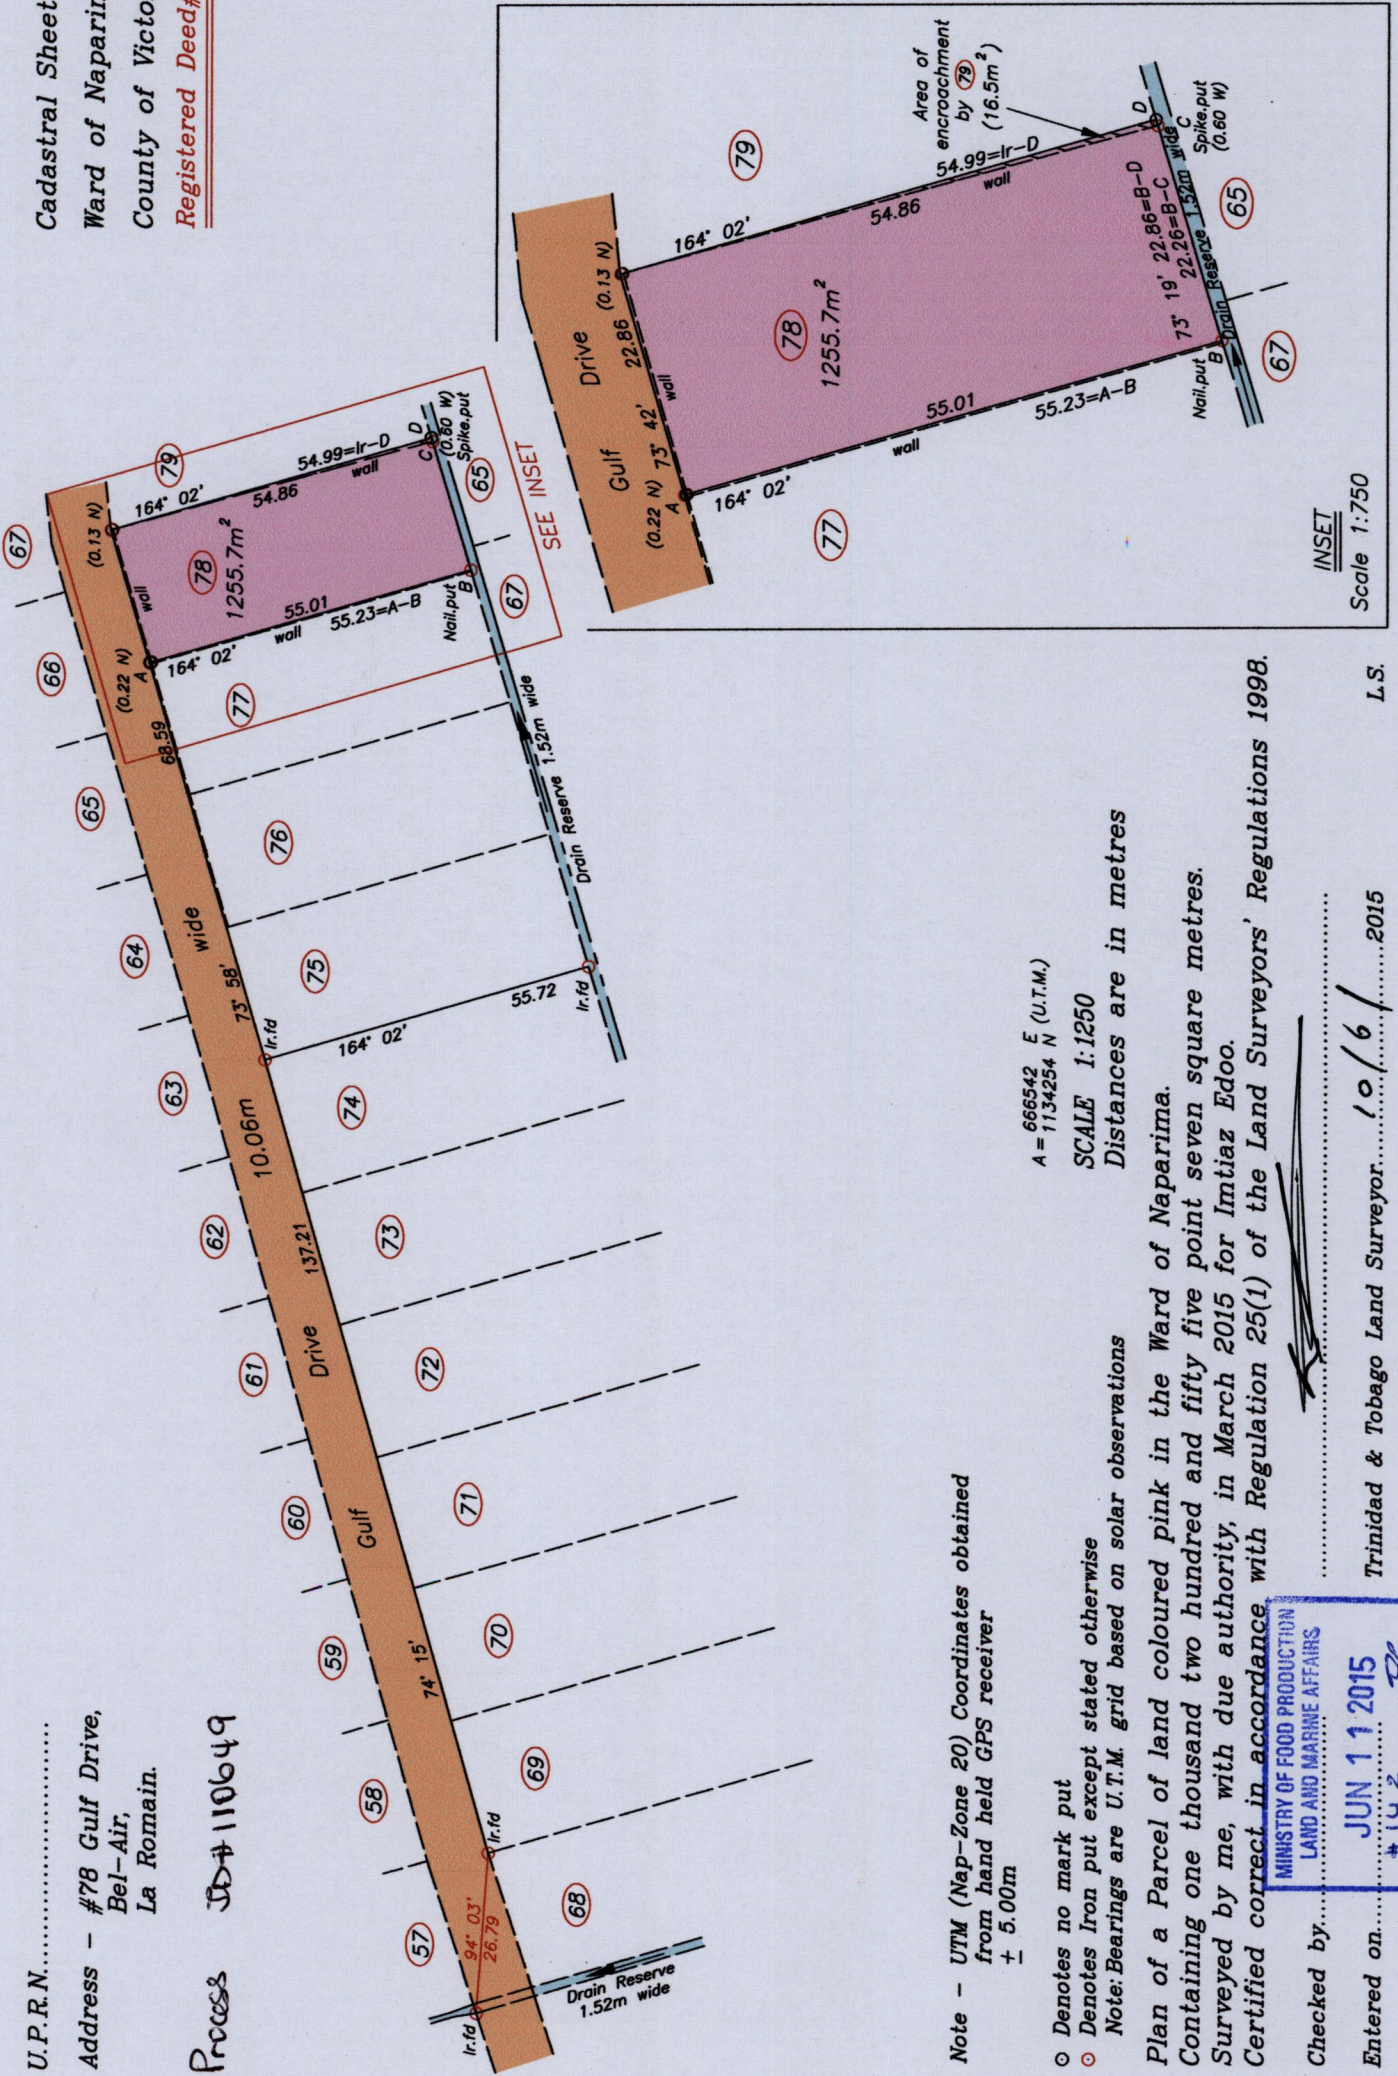

1558



156

Note - UTM (Nap-Zone 20) Coordinates obtained from hand held GPS receiver + 5.00m

- Denotes no mark put
- ⊙ Denotes Iron put except stated otherwise

Note: Bearings are U.T.M. grid based on solar observations

A = 666542 E (U.T.M.)  
N = 1134254 N (U.T.M.)

SCALE 1:1250

Distances are in metres

Plan of a Parcel of land coloured pink in the Ward of Naparima.


Containing one thousand two hundred and fifty five point seven square metres.

Surveyed by me, with due authority, in March 2015 for Imtiaz Edo.

Certified correct in accordance with Regulation 25(1) of the Land Surveyors' Regulations 1998.

Checked by.....

Entered on.....

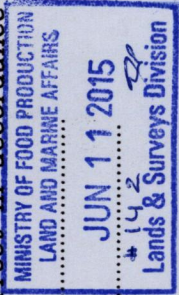

Trinidad & Tobago Land Surveyor. 10/6/2015

L.S.

INSET  
Scale 1:750