


Process SD# 11067


1558

174

G. N. Cassini

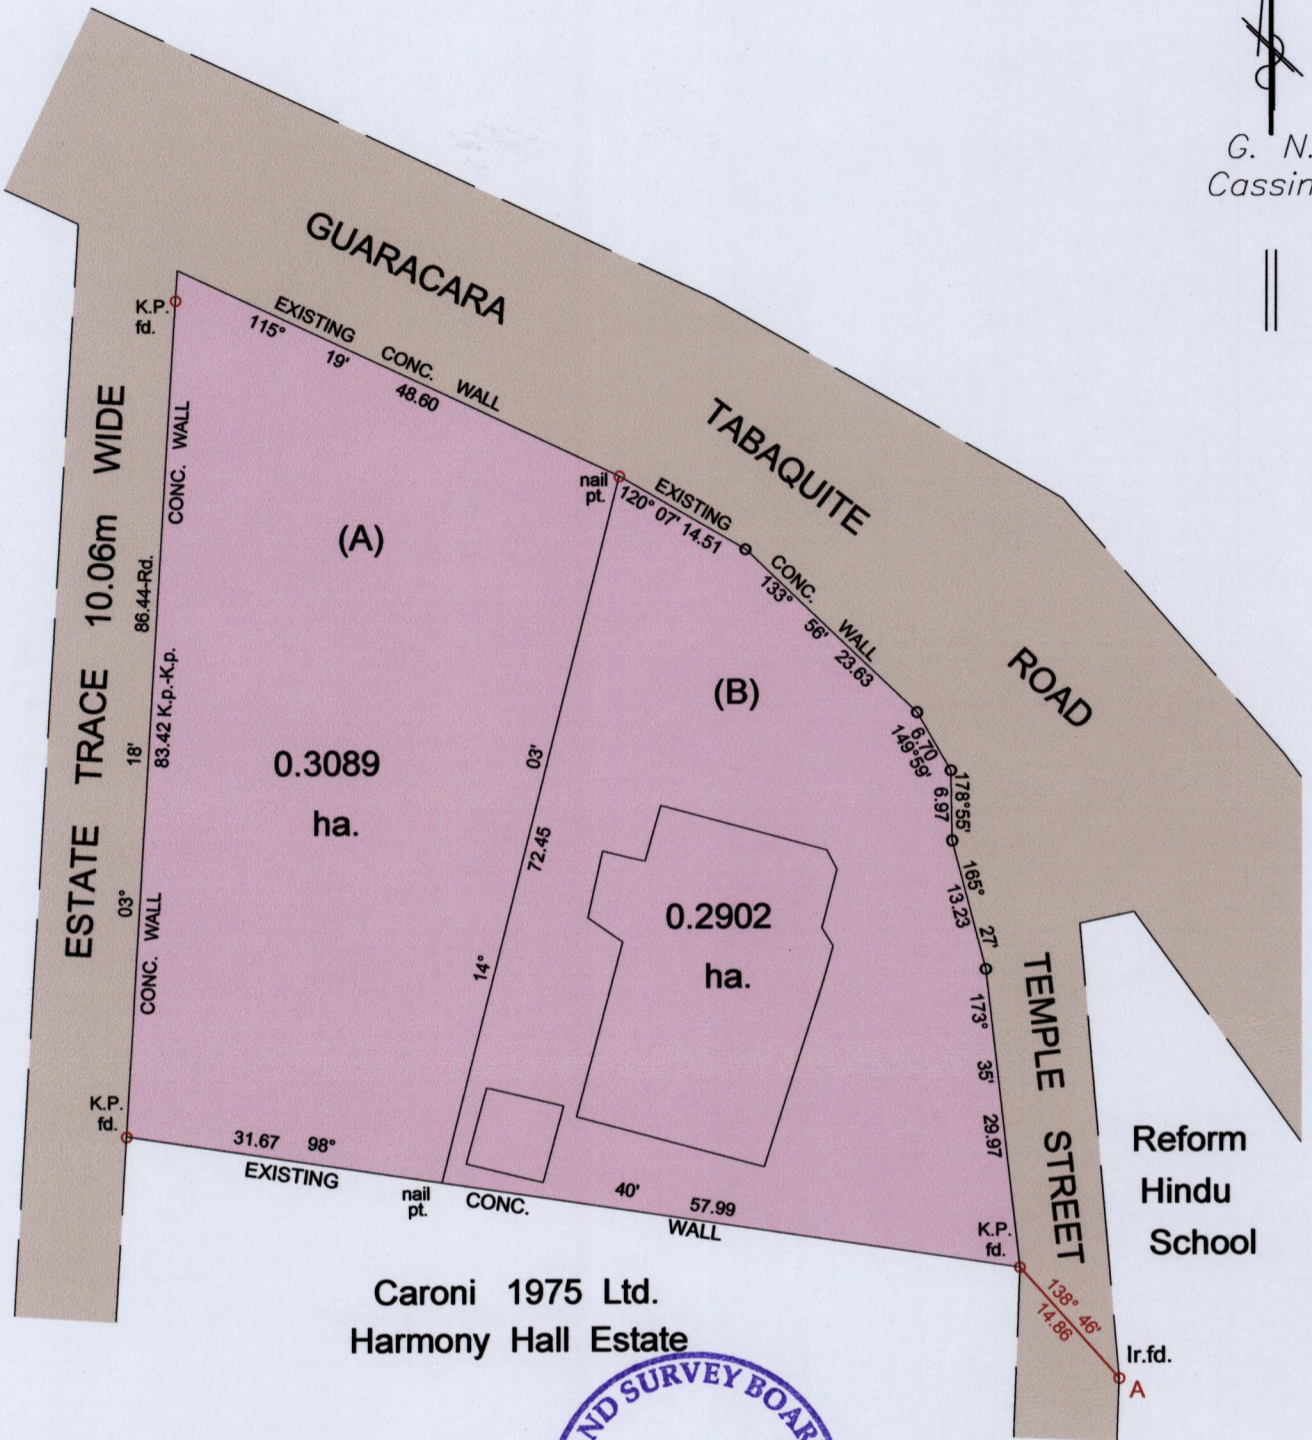

Caroni 1975 Ltd.
Harmony Hall Estate

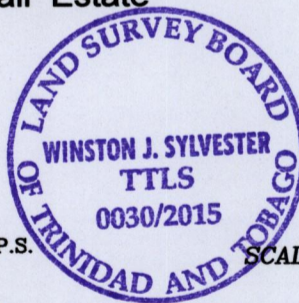

A= N 1139935
E 673242

Note : Coordinates obtained by hand held G.P.S. SCALE: 1/ 750
Naparima Zone 20 (+/-) 5m

Bearings based on solar observations.

Note : To obtain compass bearing add 4 minutes Distances are in metres.

PLAN of 2 parcels of land coloured pink in the Ward of Naparima.

Containing together zero point five nine nine one hectares.

Surveyed by me, with due authority, in June, 2015 for Sheila Roopnarinesingh

Certified correct in accordance with regulation 25 (1) of the

Land Surveyors' Regulations 1998,

Checked by.....

Entered on.....

[Signature]

Trinidad & Tobago Land Surveyor 30-6-15

