

U.P.R.N. ....

Reg. Deed No. 3297 of 1971 (First Part)

Reg. Deed No. 7142 of 1947

1558

Ward of Naparima



County of Victoria

Cadastral Sheet G.9.B. 64A  
1/b

2006

Process ID 111084

Lot No.11 Inverness Estate

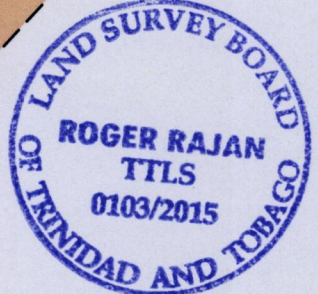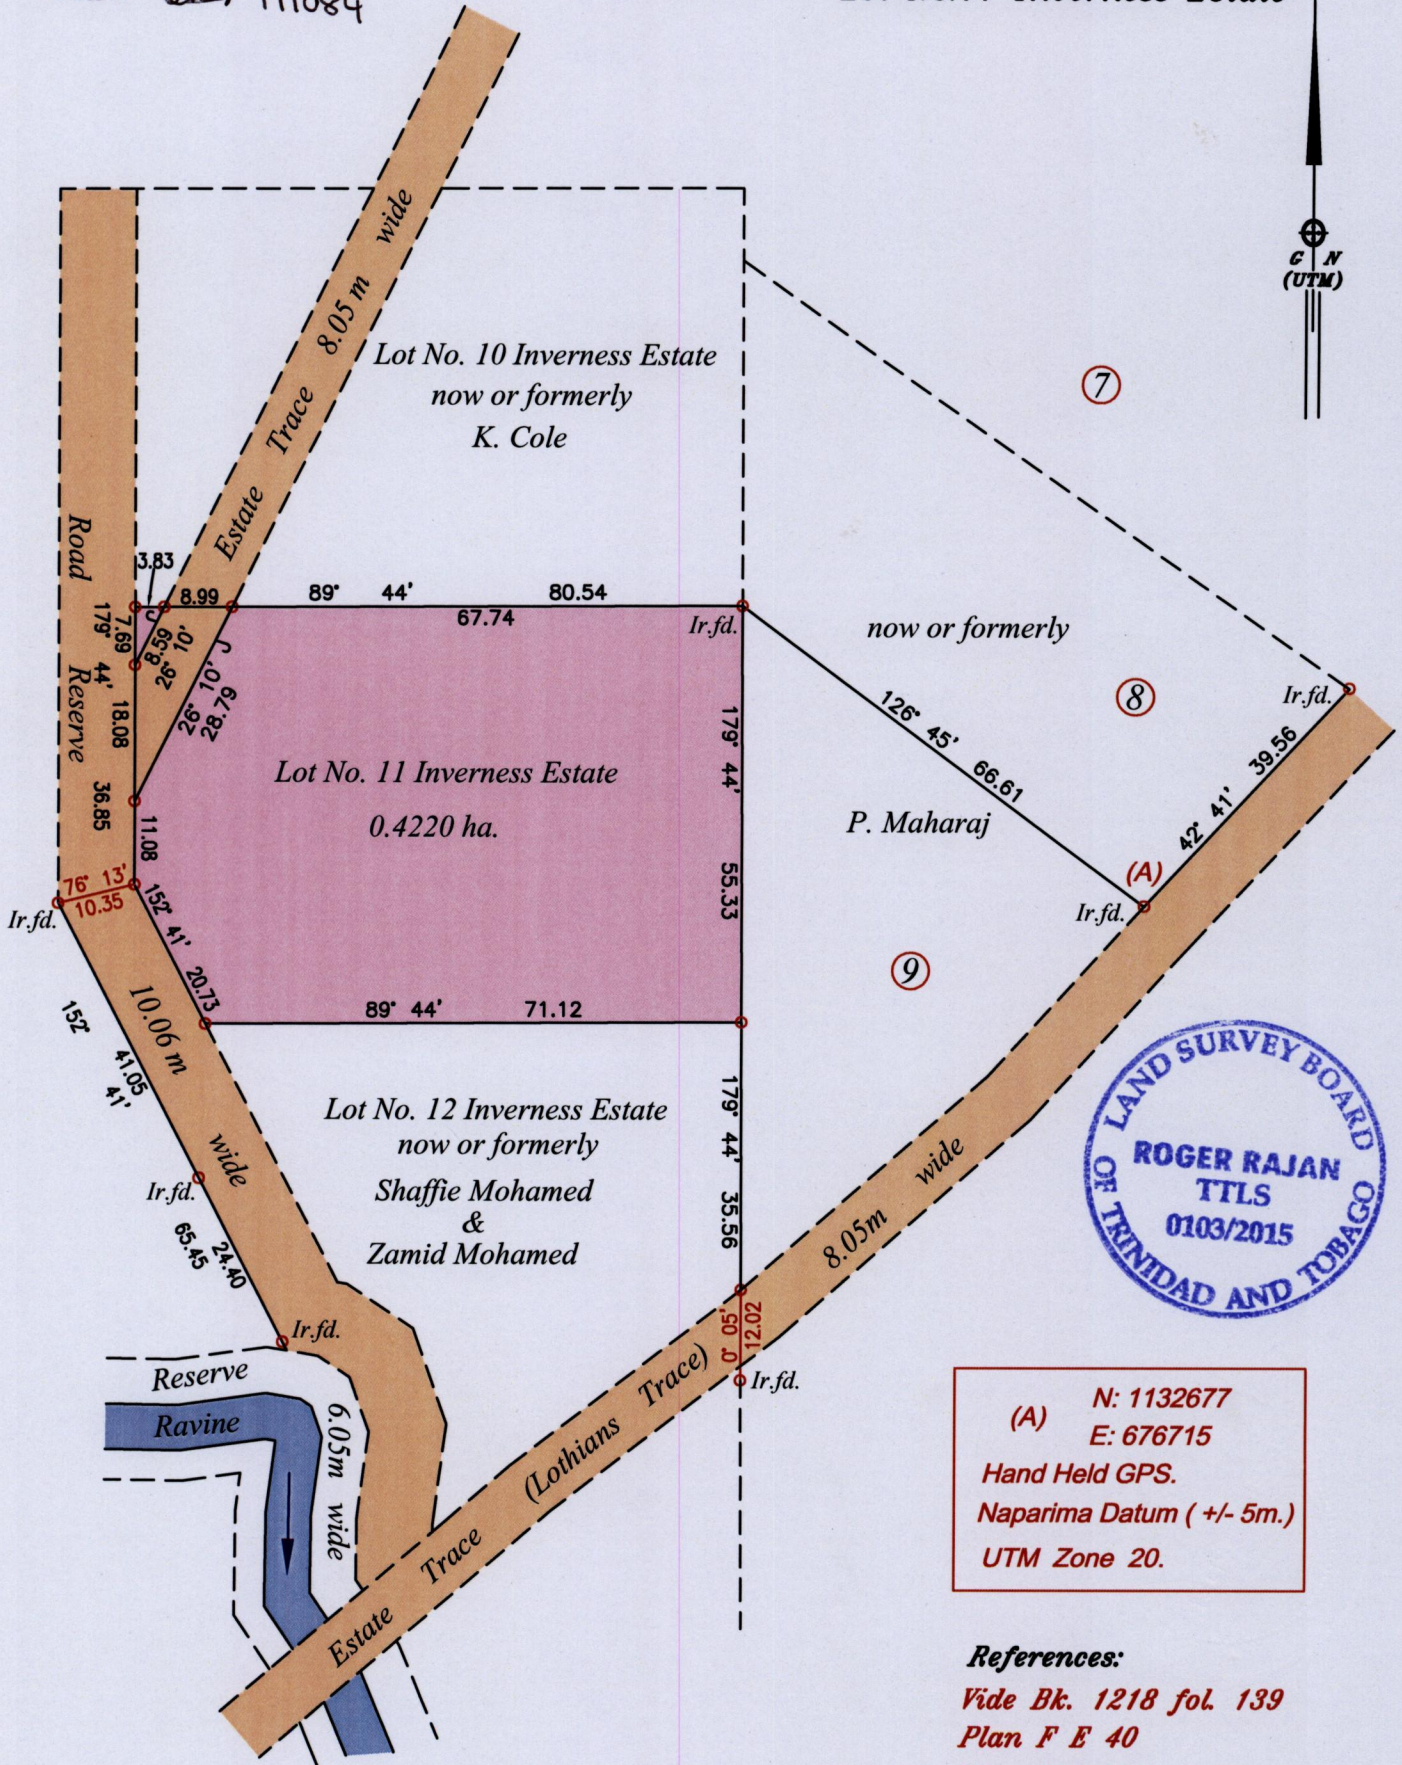

(A) N: 1132677  
E: 676715  
Hand Held GPS.  
Naparima Datum (+/- 5m.)  
UTM Zone 20.

References:  
Vide Bk. 1218 fol. 139  
Plan F E 40  
Plan C B 58

○ Denotes Iron put, except stated otherwise.  
Bearings are U.T.M. Grid based on Solar Observations  
Plan of a Parcel of land coloured pink in the Ward of Naparima.  
Containing zero point four two two zero hectares.  
Surveyed by me, with due authority, in June, 2015 for Shaffie Mohammed & Zamid Mohammed.  
Certified correct in accordance with Regulation 25(1) of the Land Surveyors' Regulations 1998.

SCALE : 1:1000  
Distances are in metres

MINISTRY OF FOOD PRODUCTION  
LAND AND MARINE AFFAIRS  
Checked by JUL 22 2015  
#312 RR  
Lands & Surveys Division

Entered on ..... Trinidad & Tobago Land Surveyor..... 21st July ..... 2015

492