



Process ID# 111112

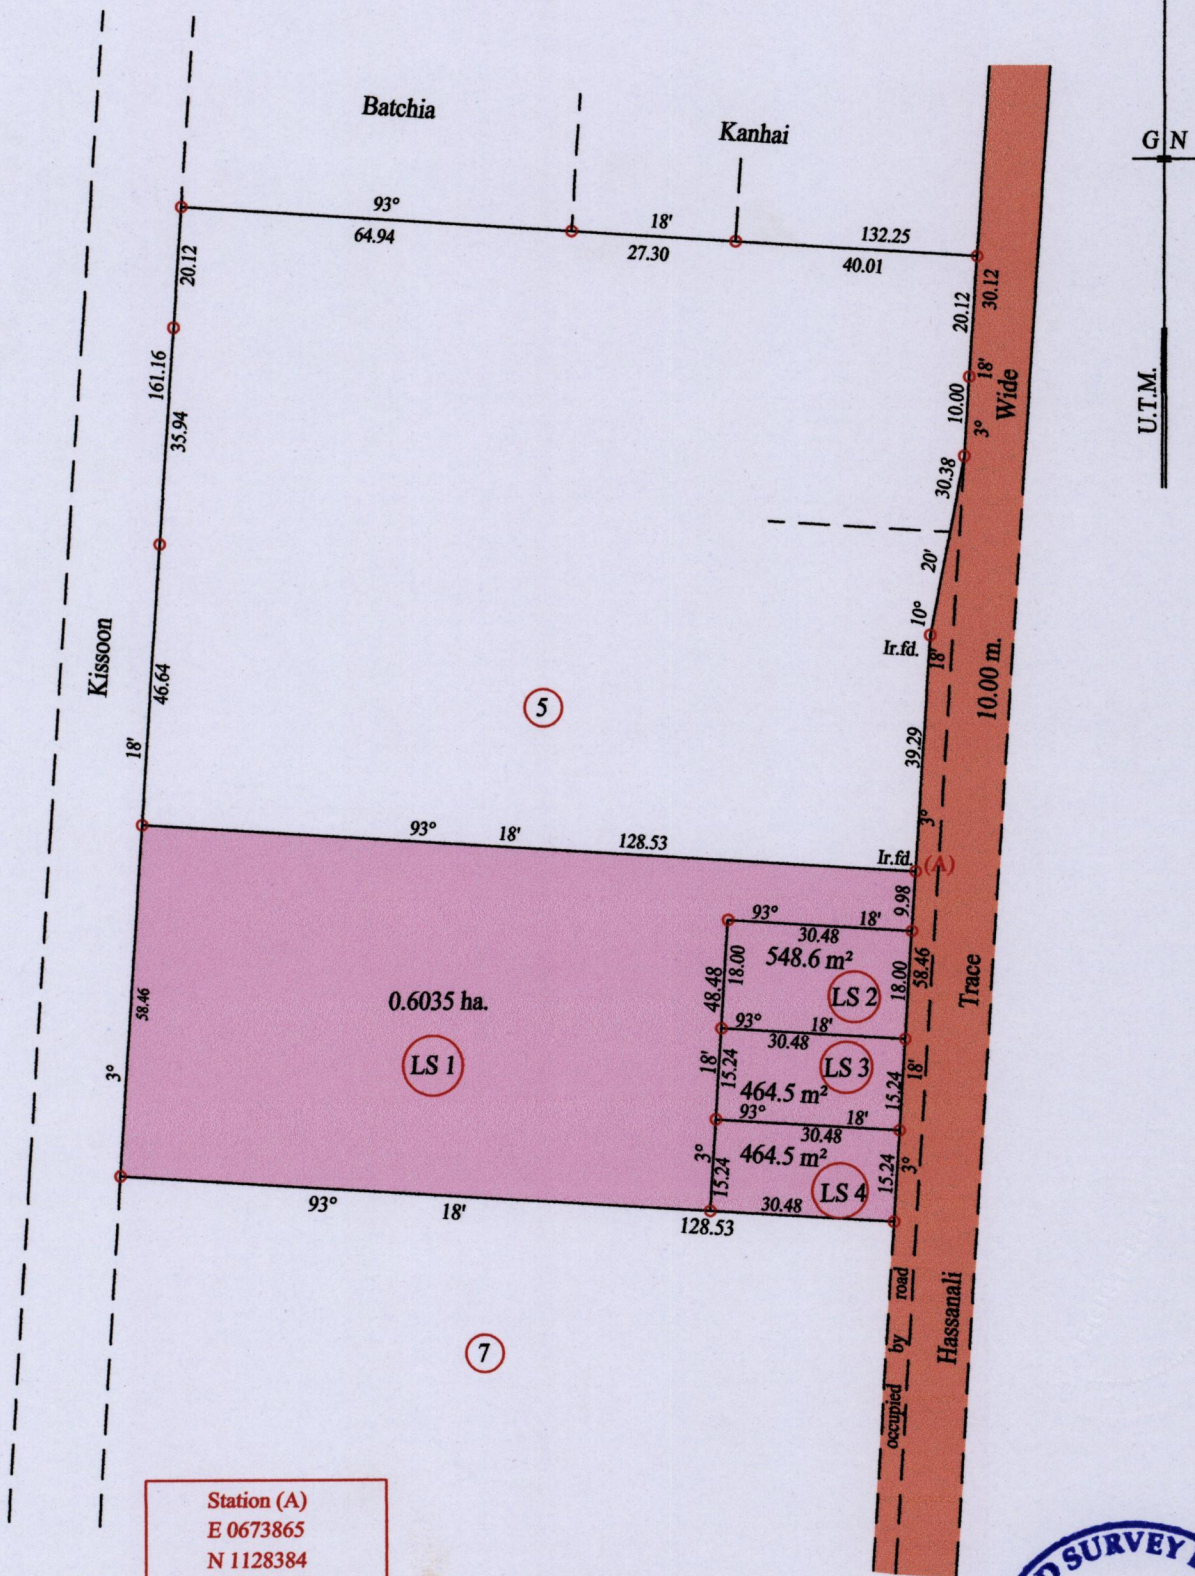

Station (A)  
 E 0673865  
 N 1128384  
 Reading taken with  
 Handheld G.P.S.  
 U.T.M. Zone 20  
 Naparima  
 ± 5 m.

Vide Bk. 1176 fol. 79

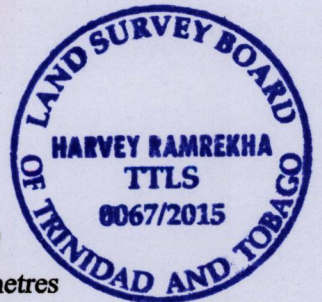

○ Denotes Iron put except stated otherwise.

SCALE : 1:1250

Note: Bearings are U.T.M. grid based on solar observations

Distances are in metres

PLAN of 4 Parcels of land coloured pink in the Ward of Naparima

Containing together zero point seven five one four hectares

Surveyed by me, with due authority, in October 2013 for Mr. Lakshmidath Seepersad

Certified Correct in accordance with Regulation 25 (1) of the Land Surveyors' Regulations 1998,

Checked by .....

Entered on ..... Trinidad & Tobago Land Surveyor ..... 2015

