


U.P.R.N.

Process Id #109415

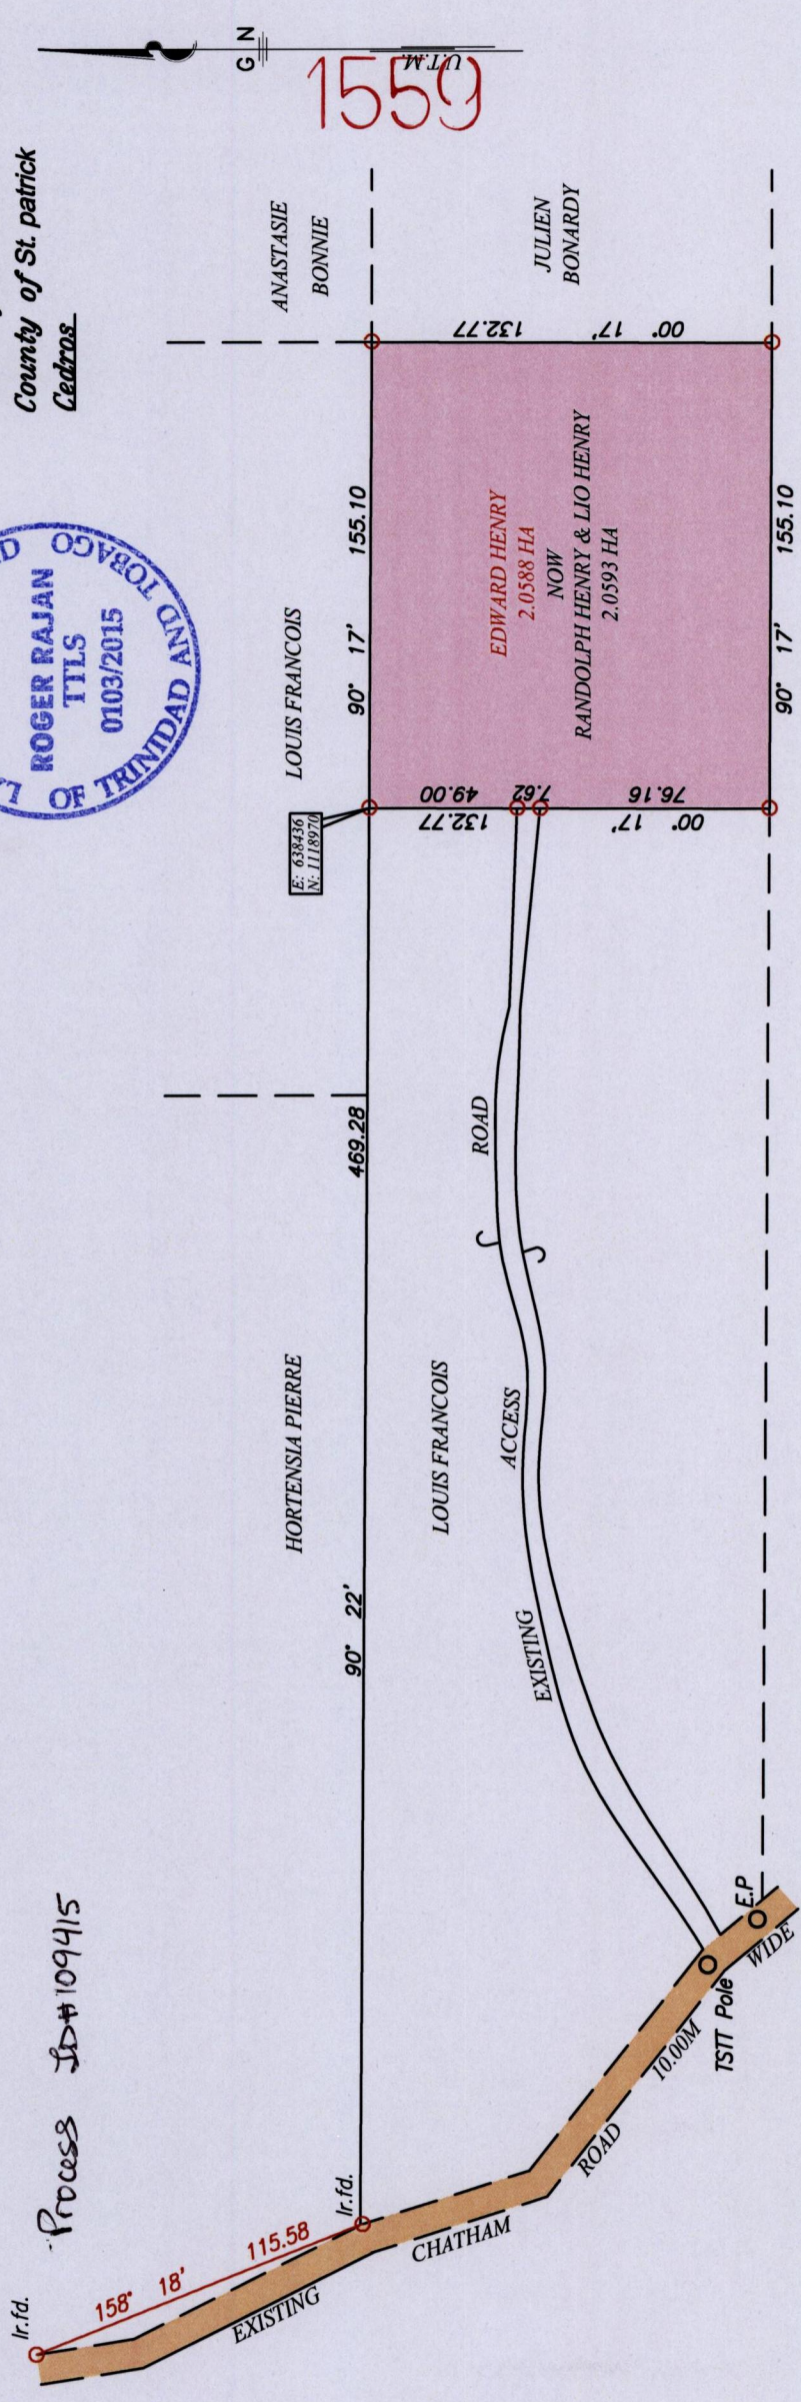

Cadastral Sheet F.17.M.11D
1/a
Ward of Cedros
County of St. patrick
Cedros

○ Denotes Iron put except stated otherwise.
Bearings are U.T.M. Grid based on Solar Observations
Plan of a Parcel of land coloured pink in the Ward of Cedros.
Containing two point zero five nine three hectares.
Surveyed by me, with due authority, in December, 2014 for Karen Fernandez.
Certified correct in accordance with Regulation 25(1) of the Land Surveyors' Regulations 1998.

WILLIAM BONADIT

- REF: Bk. 435 Fol. 142
- Bk. 436 Fol. 32
- Bk. 1117 Fol. 153
- Bk. 443 Fol. 68
- Bk. 441 Fol. 127

SCALE 1:2,500
Distances are in metres

Coordinate was obtained from Hand Held GPS.
Naparima Datum (+/-5m)
UTM Zone 20.

26

Checked by.....
Entered on Trinidad & Tobago Land Surveyor...
MAY 06 2015
#53
Lands & Surveys Division

