

A : 1129711mN, 656162mE  
U.T.M. ZONE 20, Naparima (+/- 5.0m)  
Direct Observation - G.P.S. Handheld


Process ID#109959

Cadastral Sheet 62C / 4/a, G.6.K.

Ward of La Brea

County of St. Patrick

Deed No. 201002751290

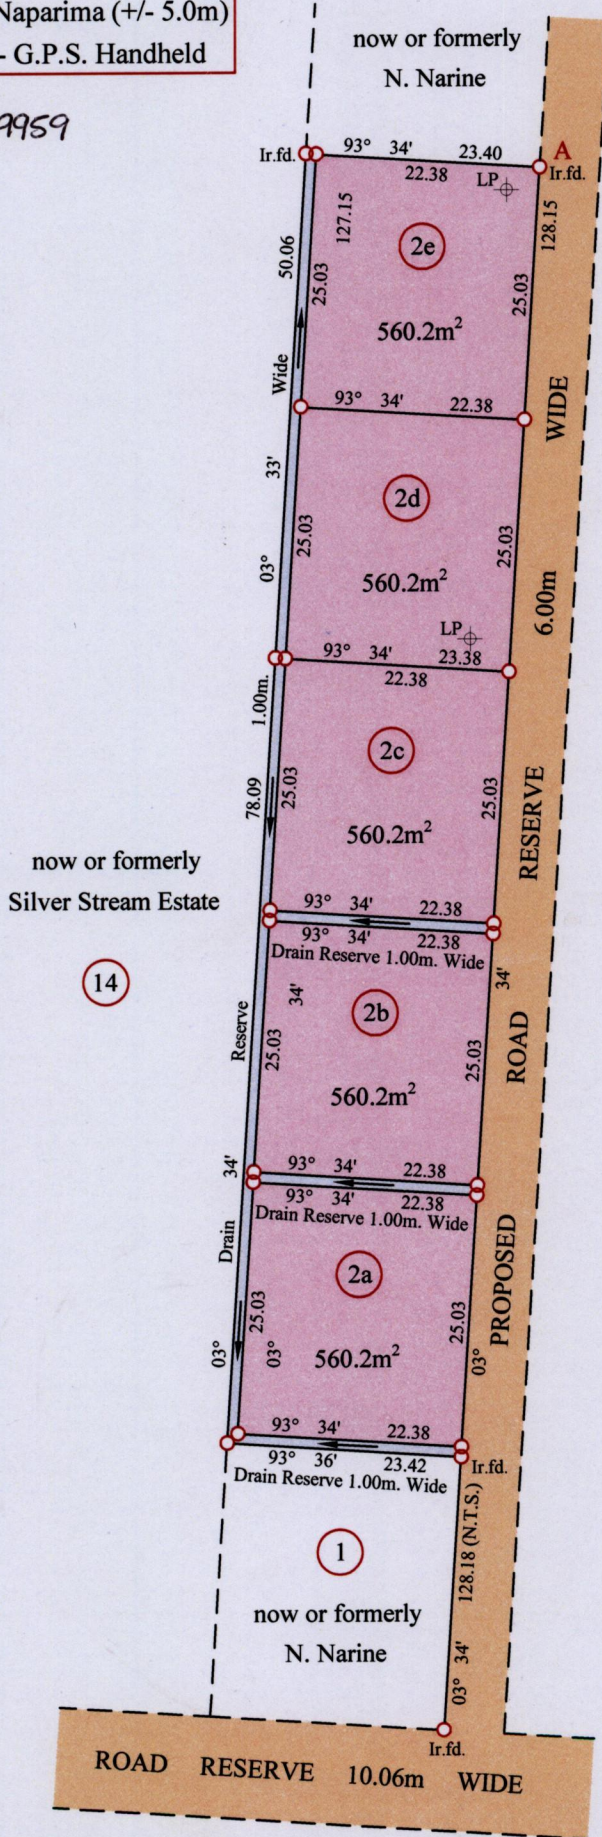

LP ⊕ Light Pole

See 1533:71

SCALE 1: 750

Distances are in Metres

○ Denotes Iron Put unless otherwise stated

Bearings are U.T.M. Grid based on Solar Obs.

PLAN of 5 Parcels of land coloured pink in the **Ward of La Brea**


Containing **together two thousand eight hundred and one square metres**

Surveyed by me, with due authority, in June 2015 at the request of **Vinood Dookran**

Certified Correct, in accordance with Regulation 25(1) of the Land Surveyors Regulations 1998

Entered on ..... *Rardinez* .....

Checked by ..... Trinidad & Tobago Land Surveyor *11<sup>th</sup> / JUNE / 2015* .....

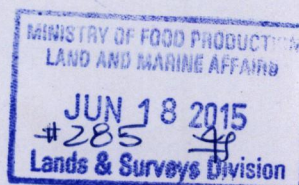

560.2 x 500