

1559


54

SINGH'S CEDROS ESTATES LTD.

Cadastral Sheet F.17.N, 71D
County of St. Patrick 1/b
Ward of Cedros

RD# 13528/1992

Process ID#109965

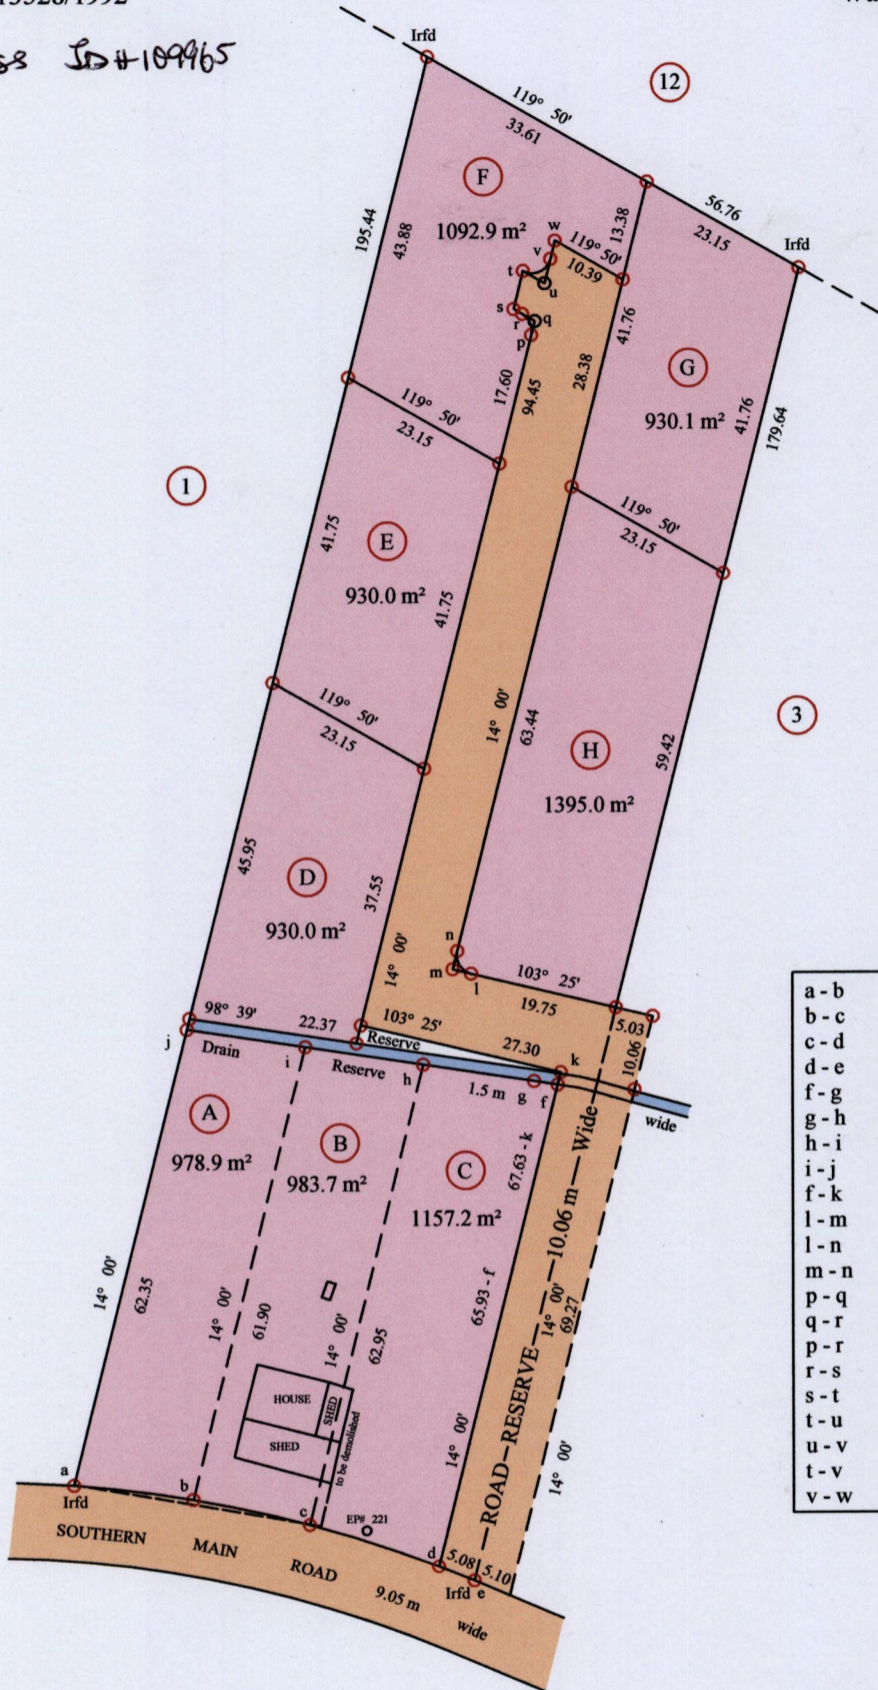


a - b	97° 04'	15.90	r = 169.05
b - c	102° 27'	15.79	r = 169.05
c - d	108° 11'	18.05	r = 169.05
d - e	112° 06'	5.08	
f - g	279° 09'	3.17	
g - h	278° 39'	14.91	
h - i	278° 39'	15.86	
i - j	278° 39'	15.86	
f - k	14° 00'	1.71	
l - m	283° 25'	2.53	
l - n	328° 43'	3.55	r = 2.50
m - n	14° 00'	2.53	
p - q	14° 00'	1.89	
q - r	299° 50'	1.89	
p - r	336° 55'	3.01	r = 2.50
r - s	299° 50'	1.34	
s - t	14° 00'	5.20	
t - u	119° 50'	3.29	
u - v	14° 00'	3.31	
t - v	66° 42'	3.98	r = 2.50
v - w	14° 00'	2.50	

○ denotes Iron put except otherwise stated
Bearings are Cassini Grid based on Solar Obs.
Distances are in Metres
SCALE 1/1000

Irfid e
Hand-held GPS Obs.
UTM Zone 20, Naparima 1955
E 626009 ± 5m
N 1115916

PLAN of eight parcels of land coloured pink in the Ward of Cedros
Comprising altogether eight thousand three hundred and ninety seven point eight square metres
Surveyed by me, with due authority, in May 2015 for Raffick Boodoo.
Certified correct in accordance with Regulation 25 (1) of the Land Surveyors' Regulations 1998.

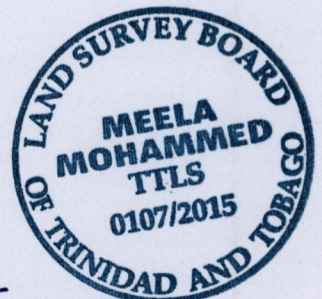

Entered on.....

Meela Mohammed
Trinidad and Tobago Land Surveyor

22nd June 2015

