

Process B#110741

1559

583

U.P.R.N.



Ward of Cedros

County of St. Patrick

Cadastral Sheet F.18.A&E 71B.

3/b

ROAD RESERVE 10.00 M WIDE
Ir. fd. 71° 18' 29.30
9.05 11.57 18.68

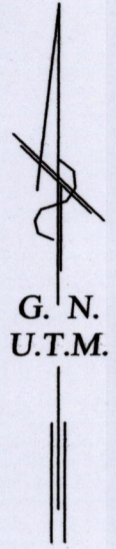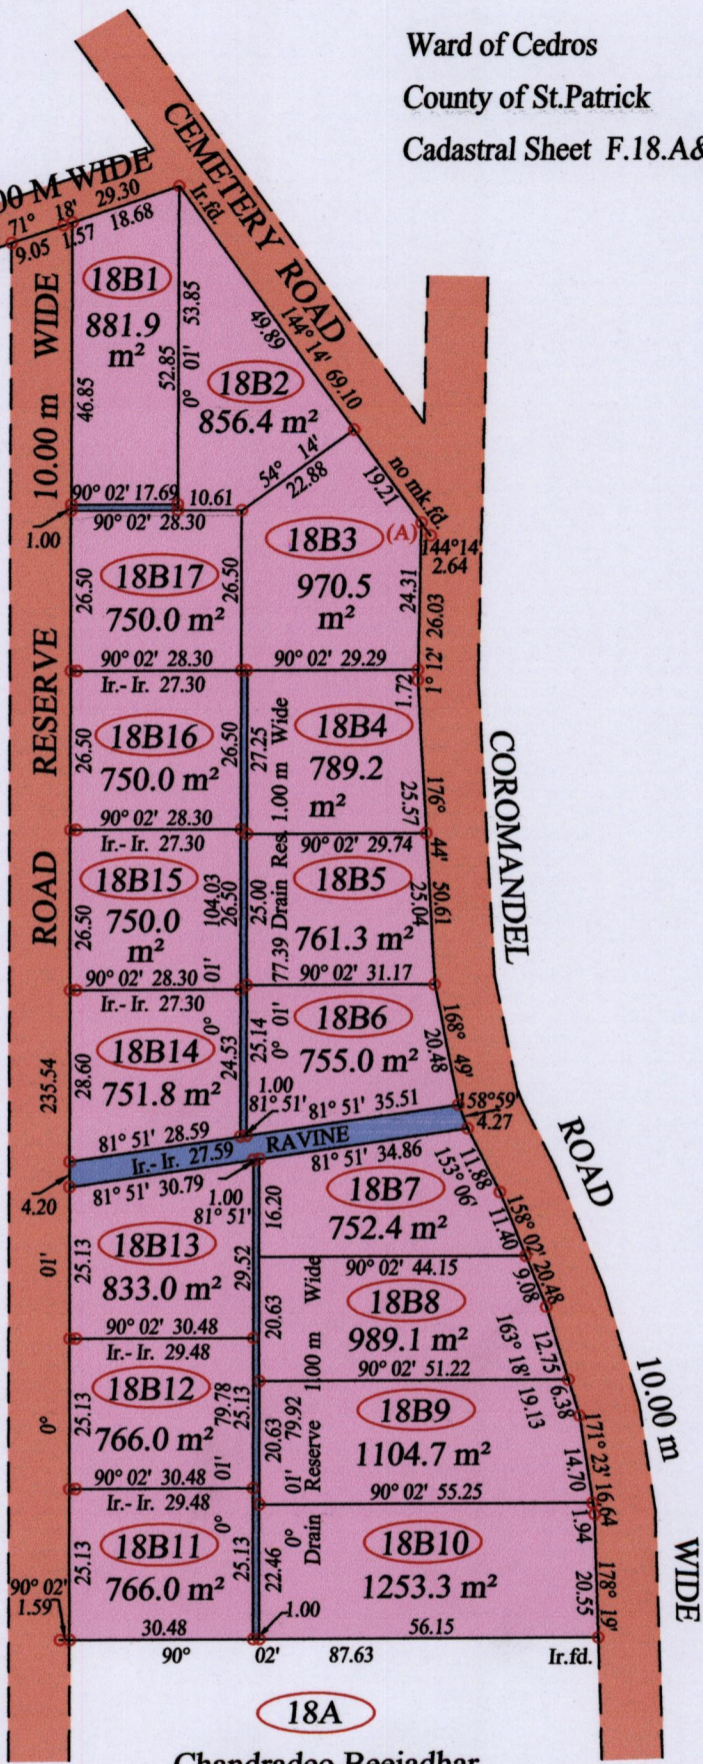

now or formerly
Mungroo Beharry

At Station (A)
E 0631734
N 1120490
Reading taken with
Handheld G.P.S.
U.T.M. Zone 20
WGS84
± 5 m.



Chandradeo Beejadar

○ Denotes Iron put except stated otherwise.

SCALE : 1:1250

Note: Bearings are U.T.M. grid based on solar observations

Distances are in metres

PLAN of 17 Parcels of land coloured pink in the Ward of Cedros

Containing together fourteen thousand four hundred and eighty point six square metres

Surveyed by me, with due authority, in June 2015 for Chandradeo Beejadar

Certified Correct in accordance with Regulation 25(1) of the Land Surveyors Regulations 1998

Checked by

Kevin Rambass

Entered on

Trinidad & Tobago Land Surveyor 2015

