

Ref. Deed No. D.E. 200500167526
Ref. Deed No. D.E. 2008 002065 63D001


1559

Ward of Cedros
County of St. Patrick

67

Process ID# 110795

Cadastral Sheet F 18 A, $\frac{71 B}{11b}$

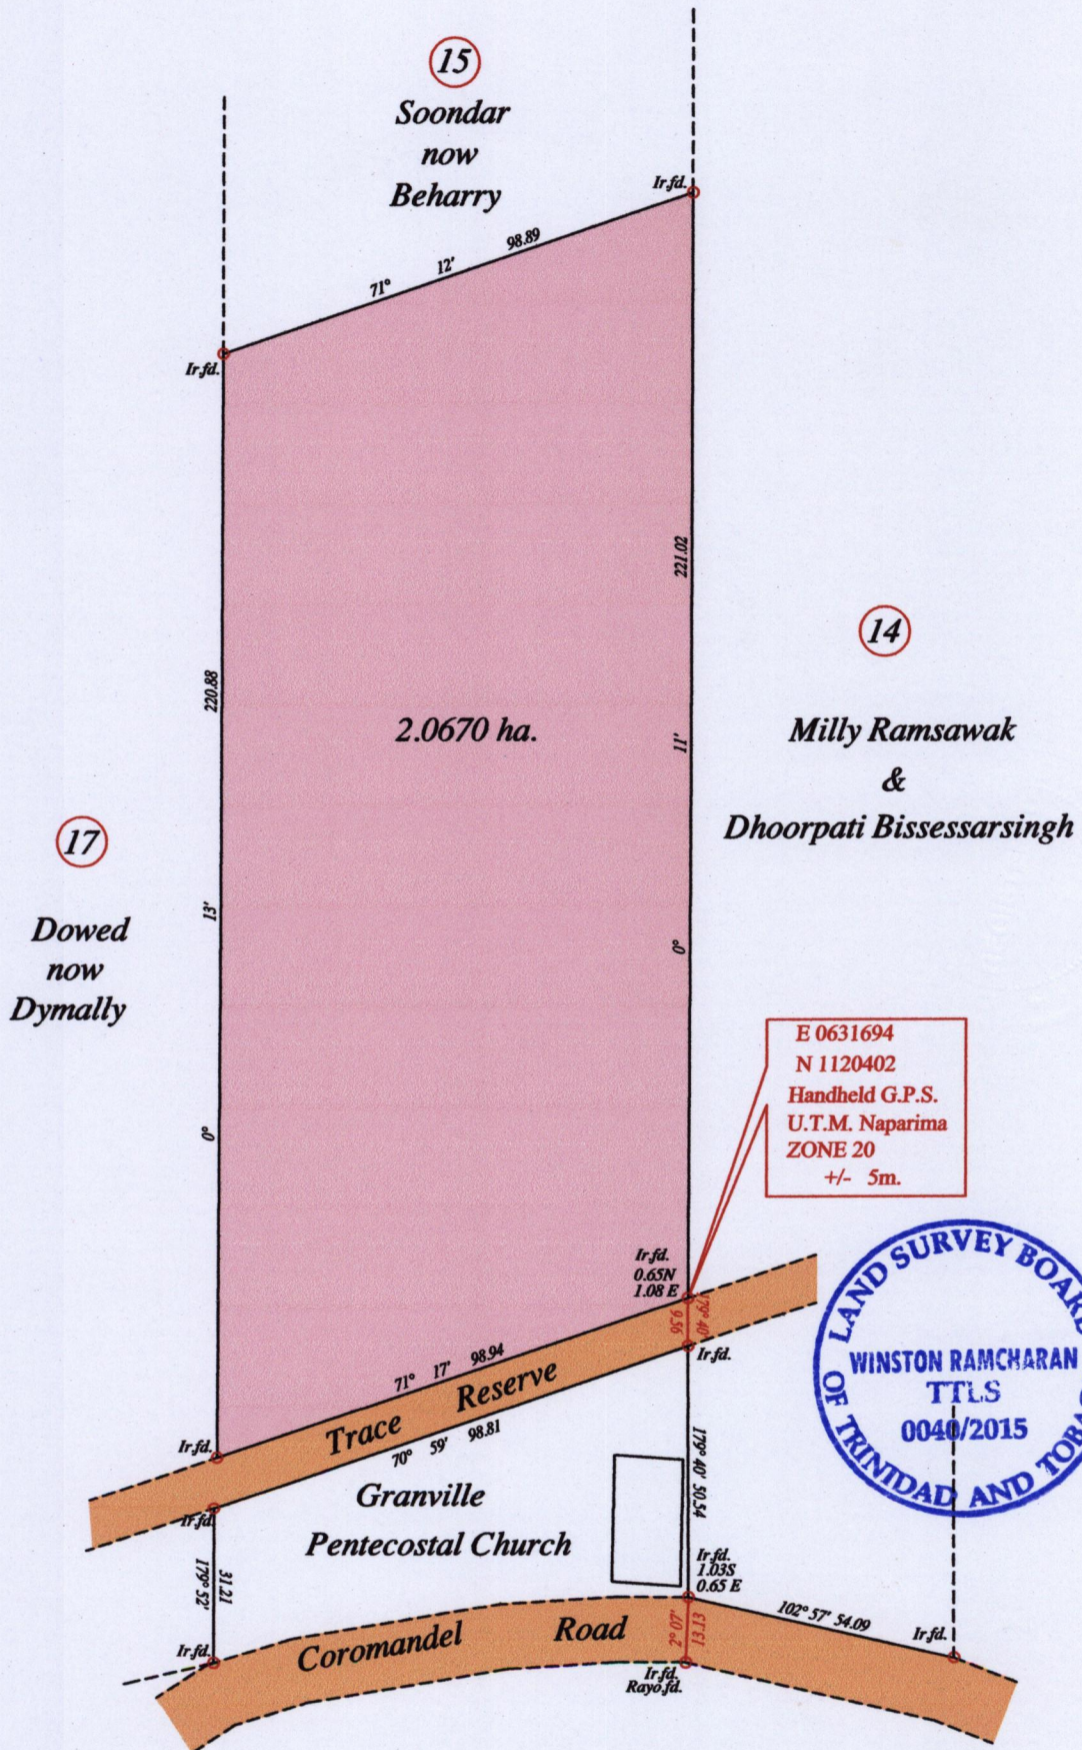

o Denotes Iron put except stated otherwise.

SCALE : 1:1500

Note: Bearings are U.T.M. grid based on solar observations

Distances are in metres

PLAN of a Parcel of land coloured pink in the Ward of Cedros

Containing two point zero six seven zero hectares

Re-defined by me, with due authority, in June 2015 at the request of Claudette Guinness

Certified correct in accordance with Regulation 25 (1) of the Land Surveyor's Regulations 1998.

Winston Ramcharan

Entered on

Trinidad & Tobago Land Surveyor 15th July 2015

MINISTRY OF FOOD PRODUCTION
AND MARINE AFFAIRS
JUL 20 2015
#267
Lands & Surveys Division