


Process SDA# 109921

Now or formerly Eshah Mohammed


Ward of Savana Grande
County of Victoria
Cadastral Sheet G.9.H, 64B
1/c

Formerly
Los Naranjos Estate

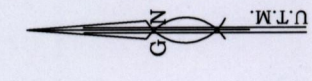

1560

b-c	92° 43'	27.62
c-d	92° 43'	1.67
d-e	203° 48'	3.24

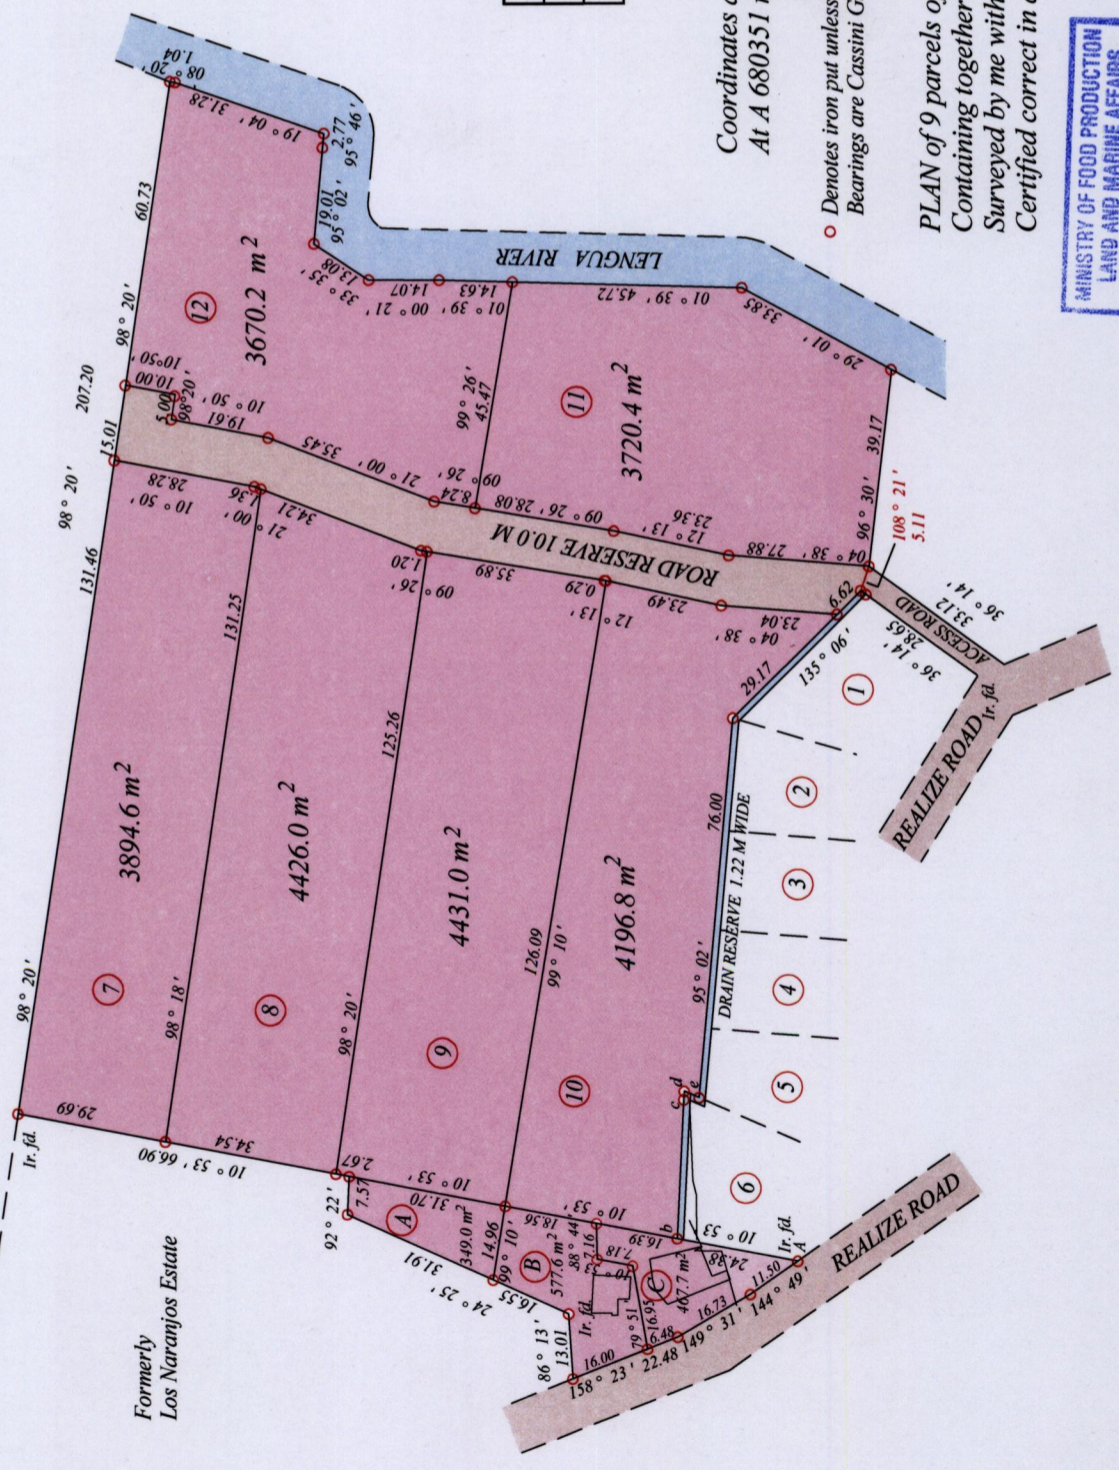

Coordinates are in Naparima, UTM Zone 20 +/- 5m
At A 680351 mE, 1130884 mN

○ Denotes iron put unless otherwise stated.
Bearings are Cassini Grid Based on Solar Observations

SCALE 1: 1500

Distances are in metres

PLAN of 9 parcels of land coloured Pink in the Ward of Savana Grande
Containing together Twenty five thousand seven hundred and thirty three point three square metres
Surveyed by me with due authority, in October 2013 for Najib Hosein
Certified correct in accordance with Regulation 25(1), of the Land Surveyors' Regulations 1998.

Kevin Ramdass
Trinidad and Tobago Land Surveyor



Entered: 113