


U.P.R.N. No. . . . .  
 Ref: - Plan M.C 43  
 Bk. 1111 Fol: 75

Process # 110884

Ward of Pointe - a - Pierre  
 County of Victoria  
 Cadastral Sheet C.5.I  
 43.F  
 3/e/1

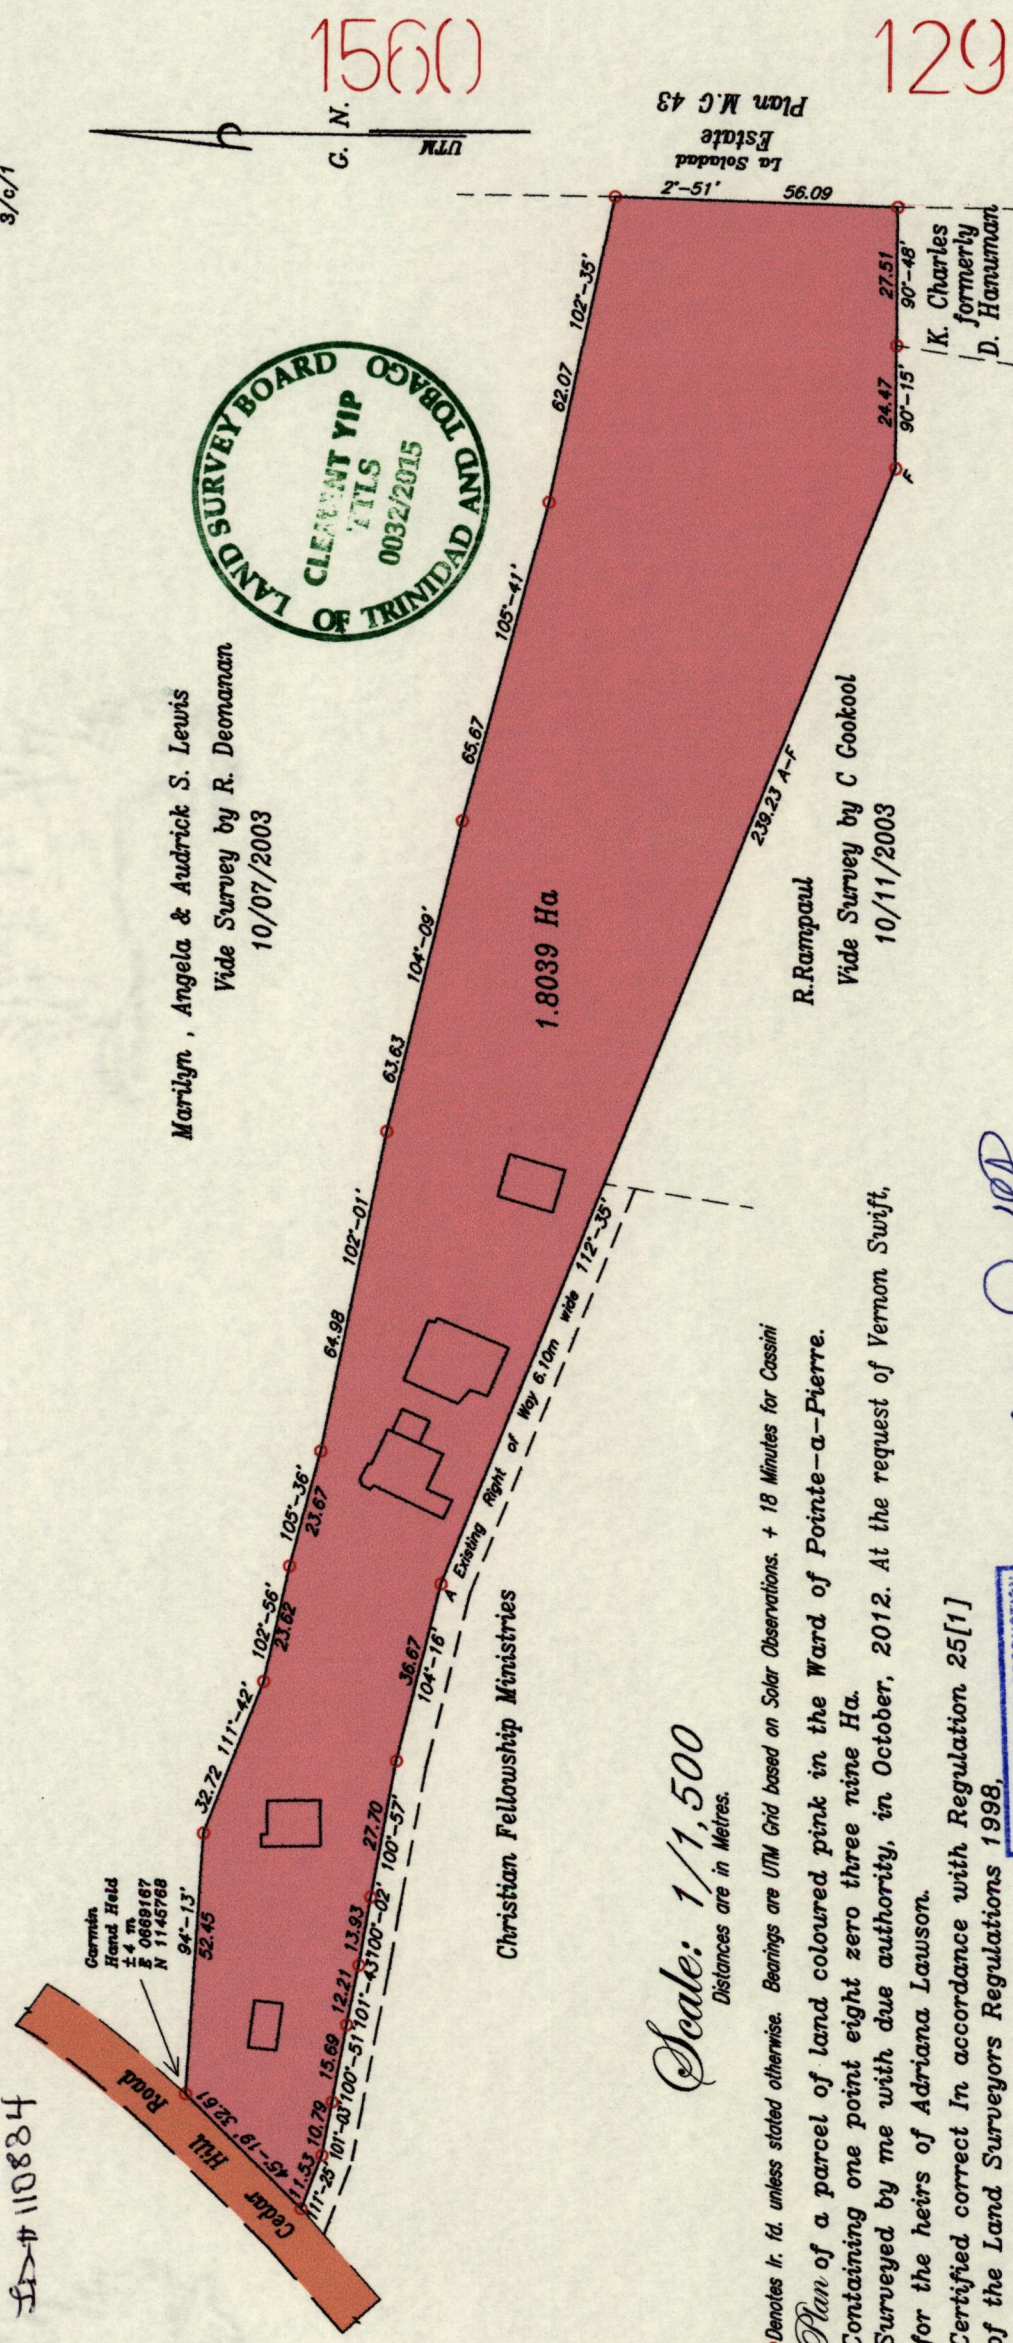

○ Denotes Ir. fd. unless stated otherwise. Bearings are UTM Grid based on Solar Observations. + 18 Minutes for Cassini

Plan of a parcel of land coloured pink in the Ward of Pointe-a-Pierre. Containing one point eight zero three nine Ha. Surveyed by me with due authority, in October, 2012. At the request of Vernon Swift, for the heirs of Adriana Lawson.

Certified correct In accordance with Regulation 25[1] of the Land Surveyors Regulations 1998,

Entered .....  
 Entry Checked .....  
 2015

*[Signature]*  
 Trinidad & Tobago Land Surveyor, 11/06/2015

MINISTRY OF FOOD PRODUCTION  
 LAND AND MARINE AFFAIRS  
 JUN 11 2015  
 #1166  
 Lands & Surveys Division