


U.P.R.N.
Process ID# 110861

1560 Ward of Pointe - a - Pierre 135

County of Victoria

Cadastral Sheet

53.C.
2/d

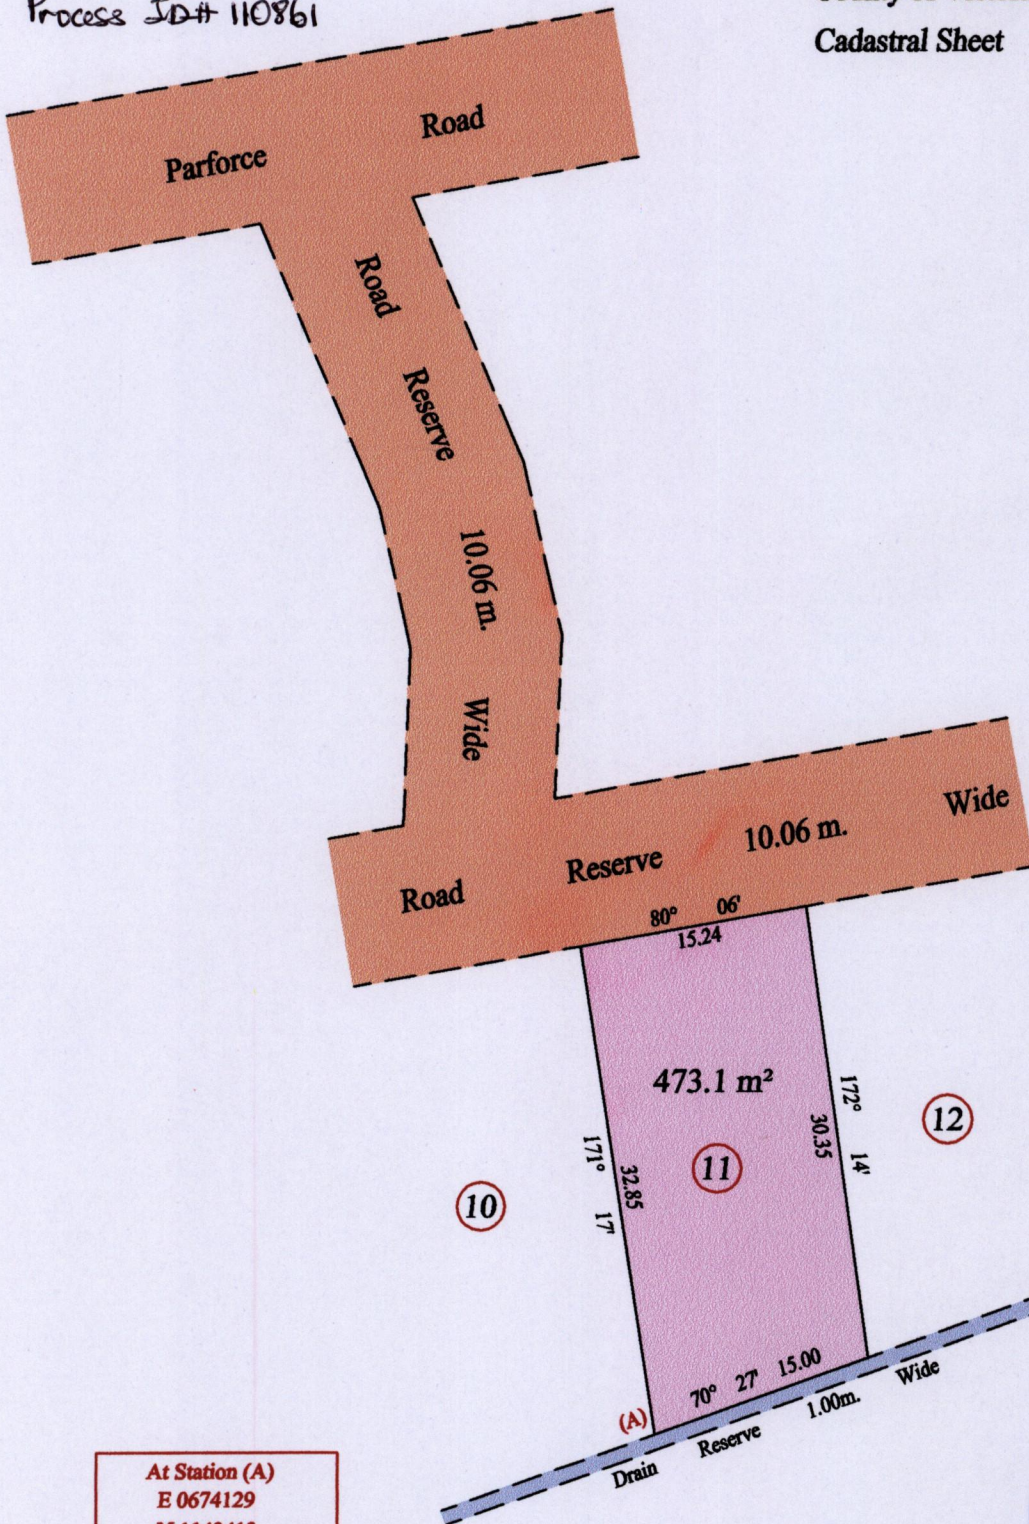

At Station (A)
E 0674129
N 1142413
Reading taken with
Handheld G.P.S.
U.T.M. Zone 20
Naparima
± 10 m.



Vide Bk. 1168 fol. 27

SCALE : 1:500

Note: Bearings are U.T.M. grid based on solar observations Distances are in metres
 PLAN of a Parcel of land coloured pink in the Ward of Pointe - a - Pierre
 Containing four hundred and seventy three point one square metres
 Prepared by me, with due authority, in June 2015 for Surendra Ramnath & others
 Certified Correct in accordance with Regulation 25(1) of the Land Surveyors Regulations 1998

Checked by
 Entered on Trinidad & Tobago Land Surveyor 15-06 2015

MINISTRY OF FOOD PRODUCTION
 LAND AND MARINE AFFAIRS
 JUN 17 2015
 # 234
 Lands & Surveys Division