

1560

138

U.P.R.N.

Cadastral Sheet D. 22. L., 53C
2/d

A - 673,388mE, 1142,427mN
UTM ZONE 20, Naparima
Direct Observation-GPS Hand held

Ward of Point-a-Pierre



County of Victoria

Bk: 1168 Fol: 29

See Registered Deed No:
4097 of 1986

Process #110869

G.N.
U.T.M

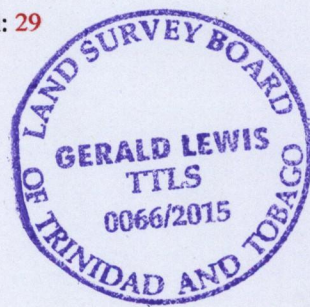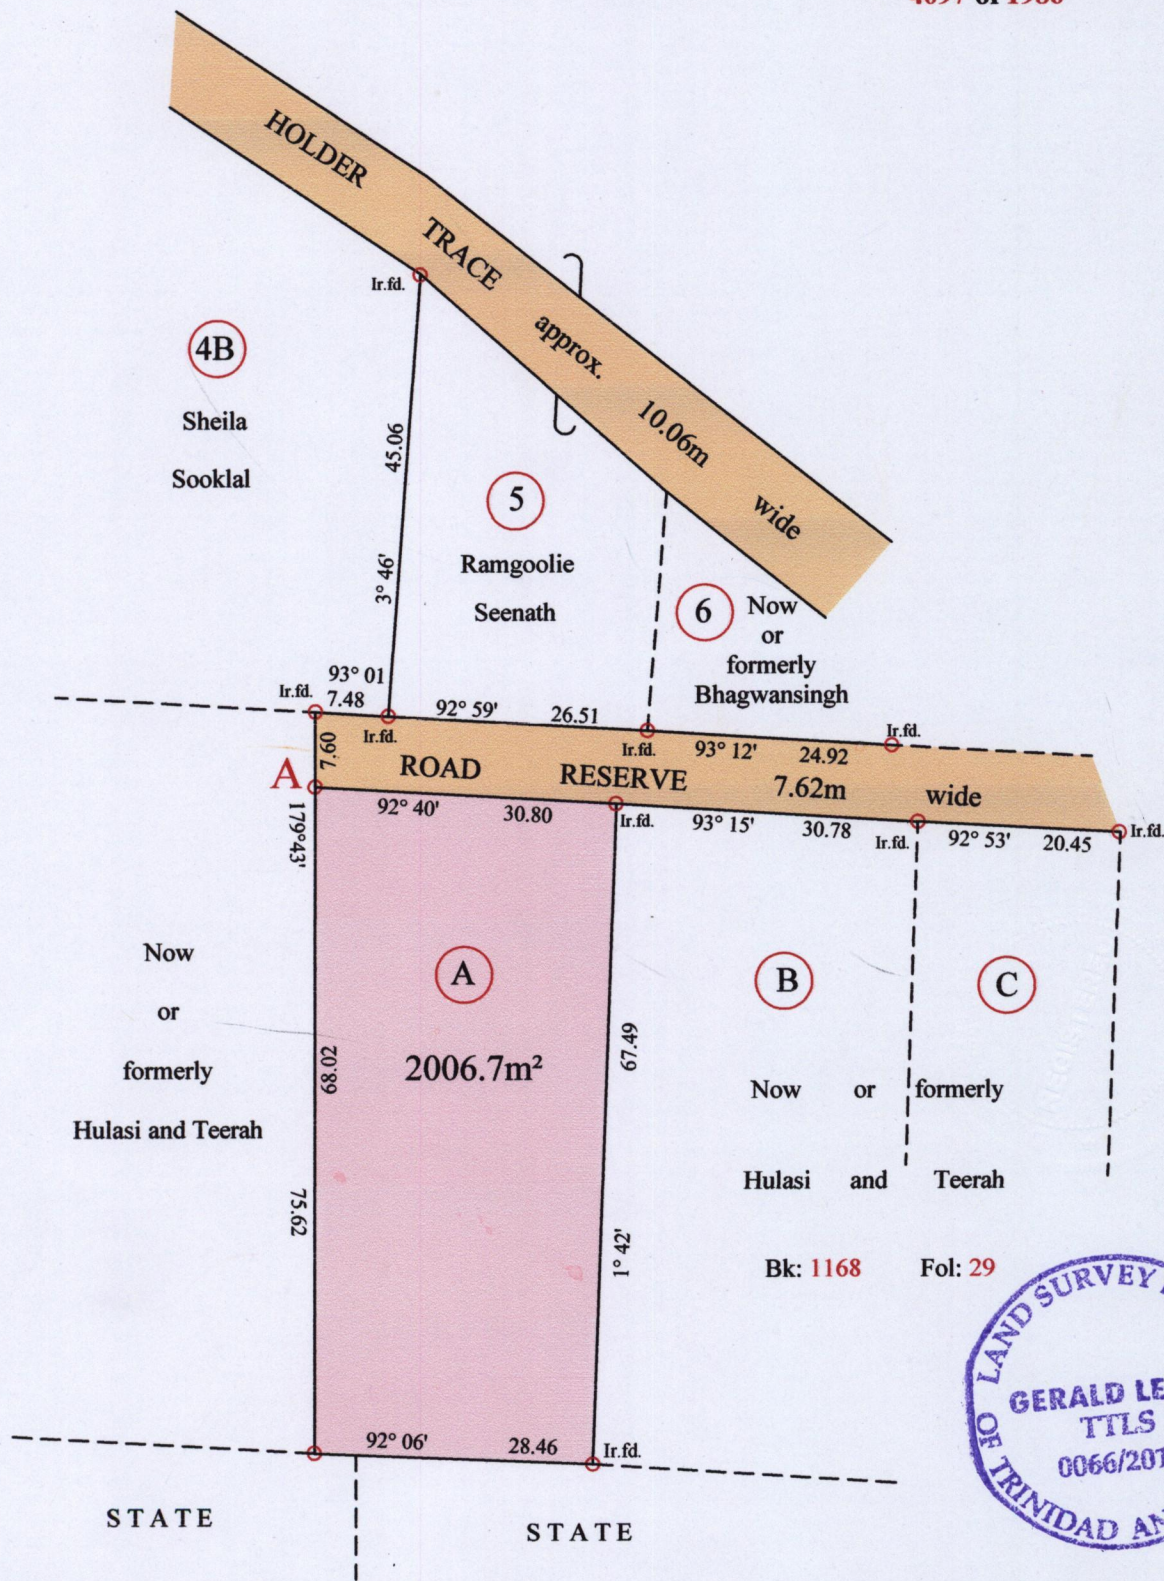

SCALE 1: 750
Distances are in Metres

○ Denotes Iron Put unless otherwise stated

Bearings are U.T.M Grid based on Solar Obs

PLAN of a Parcel of land coloured pink in the Ward of Point-a-Pierre

Containing two thousand and six point seven square metres

Surveyed by me, with due authority, in May 2015 at the request of Ramgoolie Seenath

Certified Correct in accordance with Regulation 25(1) of the Land Surveyors Regulations 1998

Entered by

MINISTRY OF FOOD PRODUCTION
LAND AND MARINE AFFAIRS
JUN 18 2015
#279 RR
Lands & Surveys Division

[Signature]
Trinidad & Tobago Land Surveyor 08/06/2015