

Process ID# 110907
 U.P.R.N.....

1560

143


Address - #45 (28A) Jagville Avenue,
 St. Julien Village,
 Princes Town.

Cadastral Sheet G.5.E. $\frac{54E}{3/b}$
 Ward of Savana Grande
 County of Victoria

Registered Deed#201400648419

A = 681988 E (U.T.M)
 1136145 N

Legend		
B - C	340° 36'	7.36
C - D	333° 15'	9.14

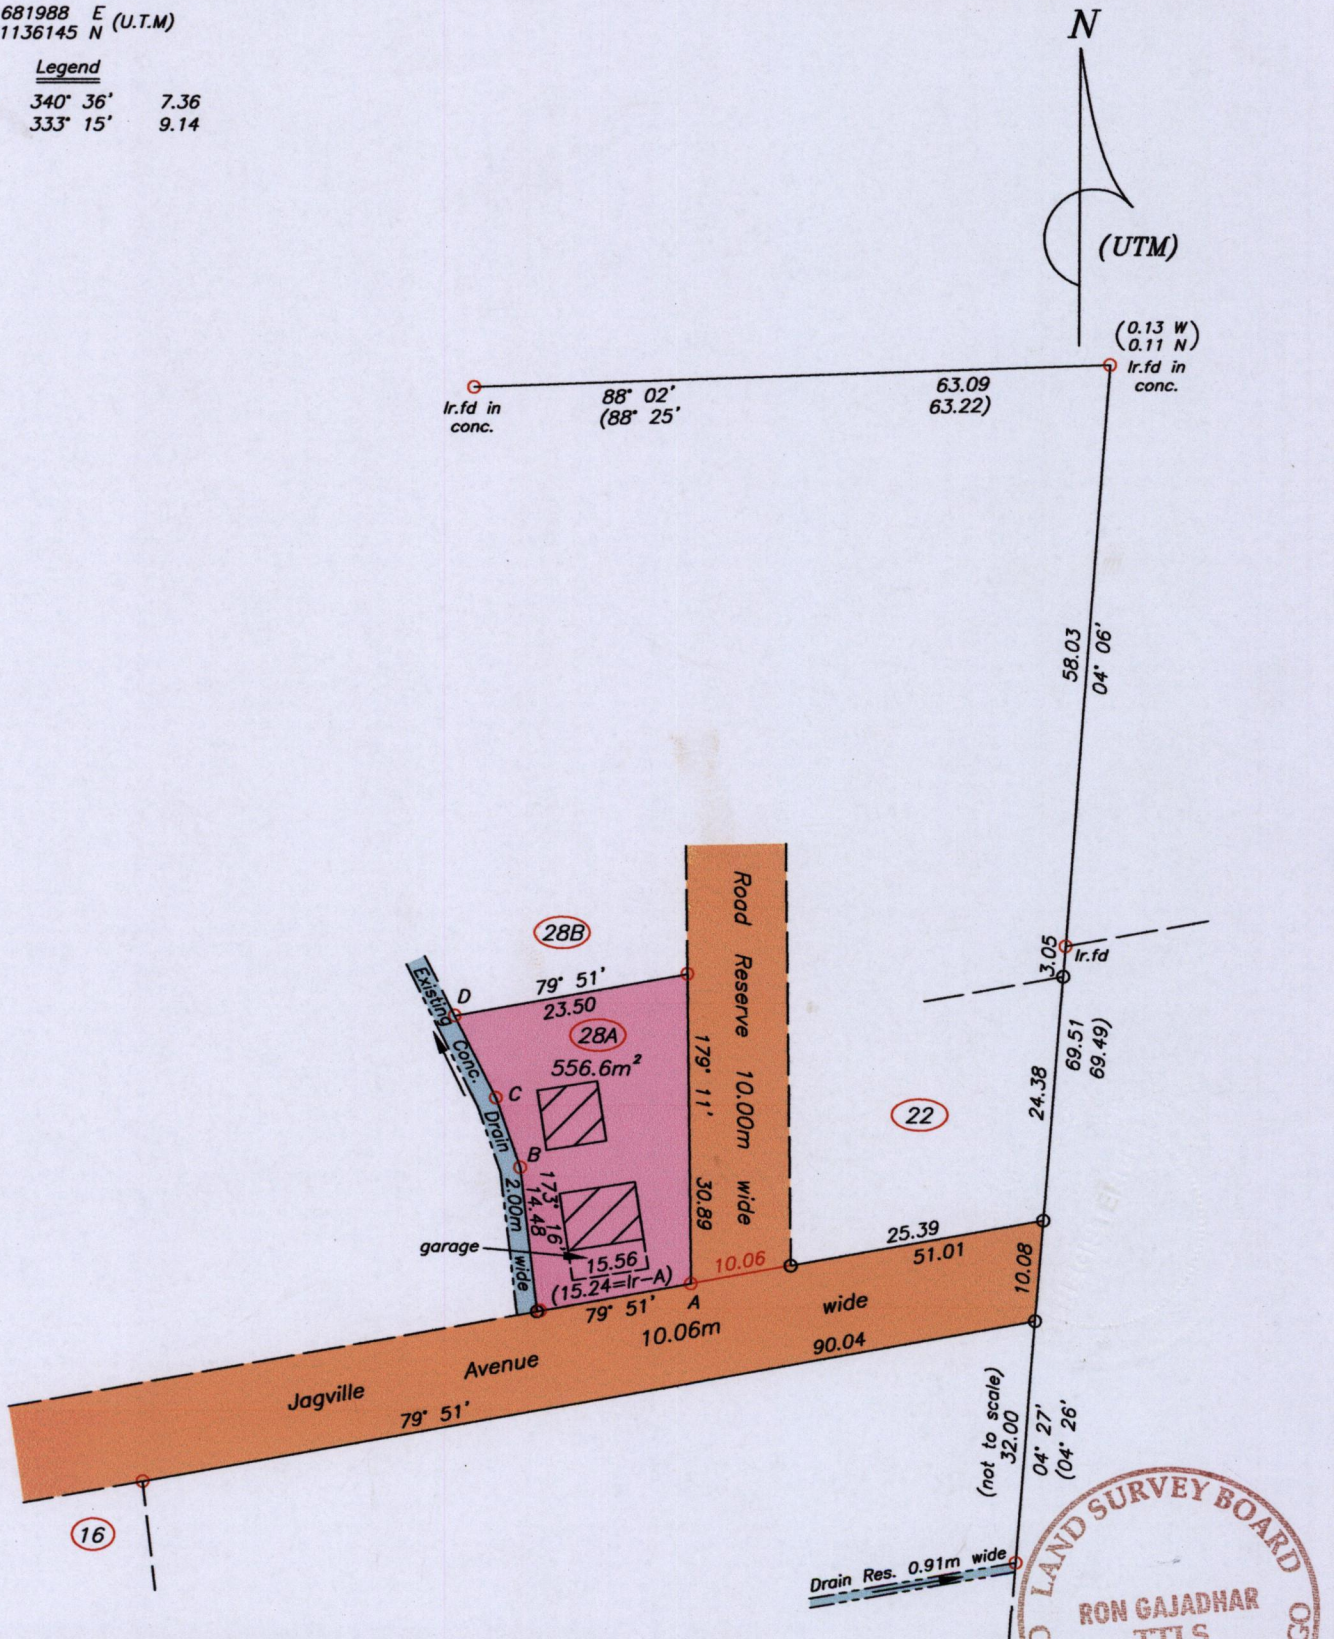

Note - UTM (Nap-Zone 20) Coordinates obtained from hand held GPS receiver ± 5.00m

○ Denotes Iron put except stated otherwise
 Note: Bearings are U.T.M. grid based on solar observations

SCALE 1:750
 Distances are in metres

Plan of a Parcel of land coloured pink in the Ward of Savana Grande. Containing five hundred and fifty six point six square metres. Surveyed by me, with due authority, in June 2015 for Taradath Maharaj. Certified correct in accordance with Regulation 25(1) of the Land Surveyors' Regulations 1998.

Checked by.....

Entered on.....

MINISTRY OF FOOD PRODUCTION
 LAND AND MARINE AFFAIRS
 JUN 24 2015
 #330
 Lands & Surveys Division

Trinidad & Tobago Land Surveyor..... 22.06.2015

L.S.

