


Deed No. 201101961091

Process SD# 118912

Ward of Savana Grande
County of Victoria
Cadastral Sheet G 9 C 64.A.
2/a
#382 St. Croix Road Princes Town

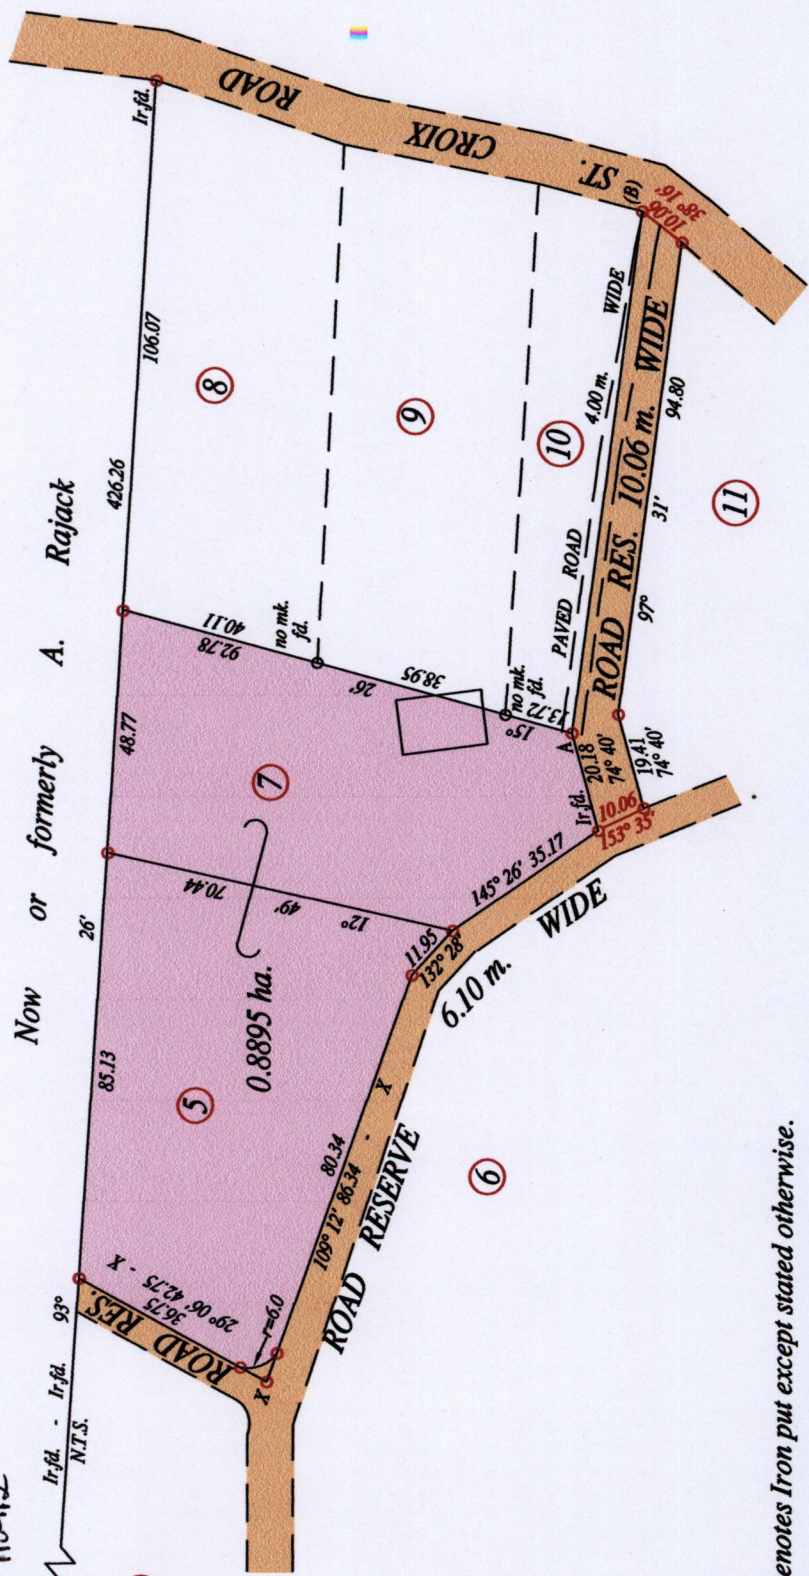

o Denotes Iron put except stated otherwise.

Note: Bearings are U.T.M. grid based on solar observations Distances are in metres
 PLAN of 2 Parcels of land coloured pink in the Ward of Savana Grande
 Containing together zero point eight eight nine five hectares
 Surveyed by me, with due authority, in June 2015 at the request of Desmond Joseph
 In accordance with Regulation 25 (1) of the Land Surveyors' Regulations 1998,
 Certified correct in accordance with Regulation 25 (1) of the Land Surveyors' Regulations 1998.



Checked by
 Entered on Trinidad & Tobago Land Surveyor 21st June 2015

SCALE : 1:1500

A - B 97° 31' 104.85

Vide Bk. 1109 fol. 141

At Station (B)
 E: 678385 N: 1132462
 Hand Held GPS.
 Napierina Datum (+/-7m)
 UTM Zone 20.

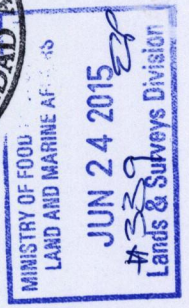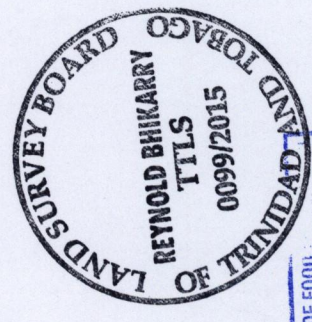

15600

144