

1560

156

U.P.R.N.

Process JD 110942

Ward of Savana Grande


County of Victoria

Cadastral Sheet G.5.A 54B.

ST. JULIEN ROAD

3/d

G. N.
U.T.M.

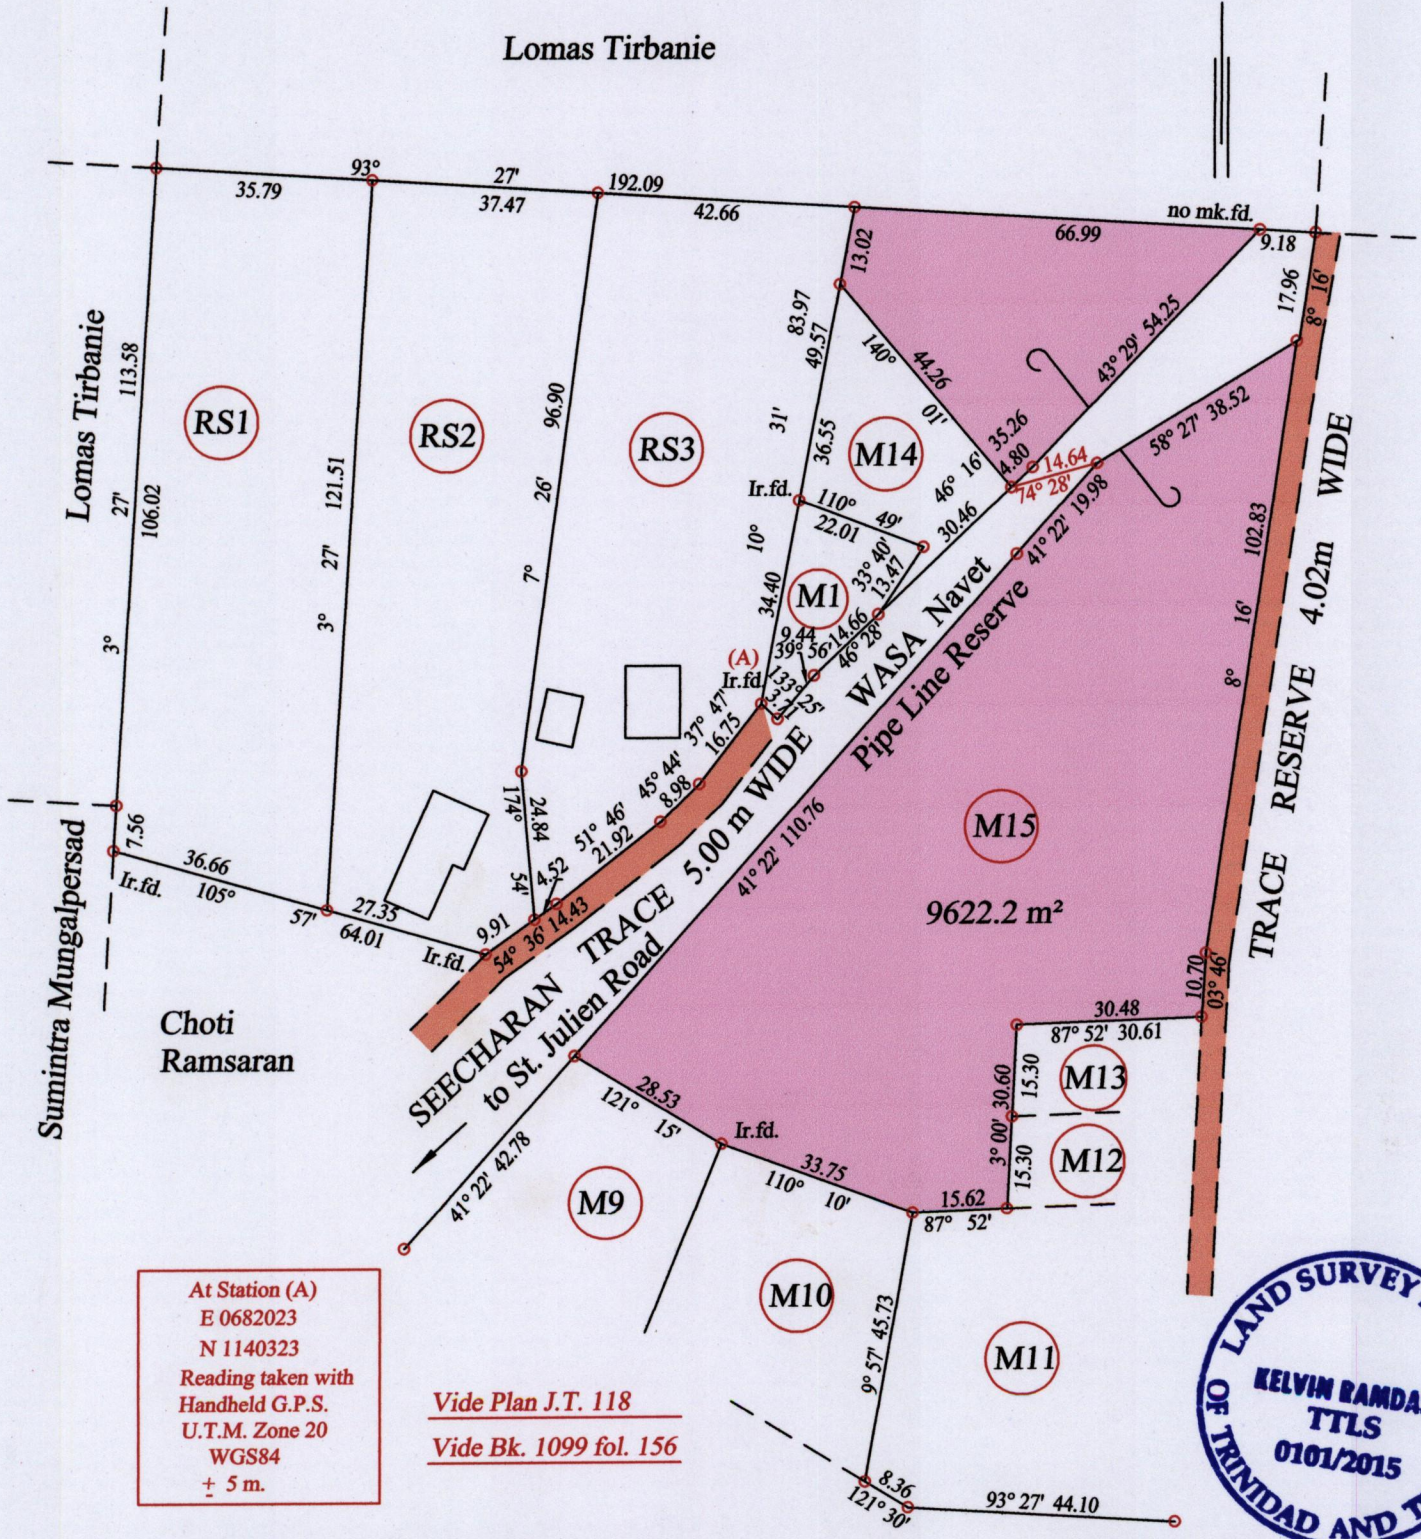

At Station (A)
 E 0682023
 N 1140323
 Reading taken with
 Handheld G.P.S.
 U.T.M. Zone 20
 WGS84
 ± 5 m.

Vide Plan J.T. 118
 Vide Bk. 1099 fol. 156



o Denotes Iron put except stated otherwise.

SCALE : 1:1250

Note: Bearings are U.T.M. grid based on solar observations Distances are in metres

PLAN of a parcel of land coloured pink in the Ward of Savana Grande
 Containing nine thousand six hundred and twenty two point two square metres
 Surveyed by me, with due authority, in May 2015 for Elisha Tikasingh

Certified Correct in accordance with Regulation 25(1) of the Land Surveyors Regulations 1998

Checked by *Kelvin Ramdass*

Entered on Trinidad & Tobago Land Surveyor 01/07/2015

