

156()

157

U.P.R.N.

Process *SD 110949*

Ward of Savana Grande

County of Victoria


Cadastral Sheet G.5.A 54B.

ST. JULIEN ROAD

3/d

G. N.
U.T.M.

Lomas Tirbanie

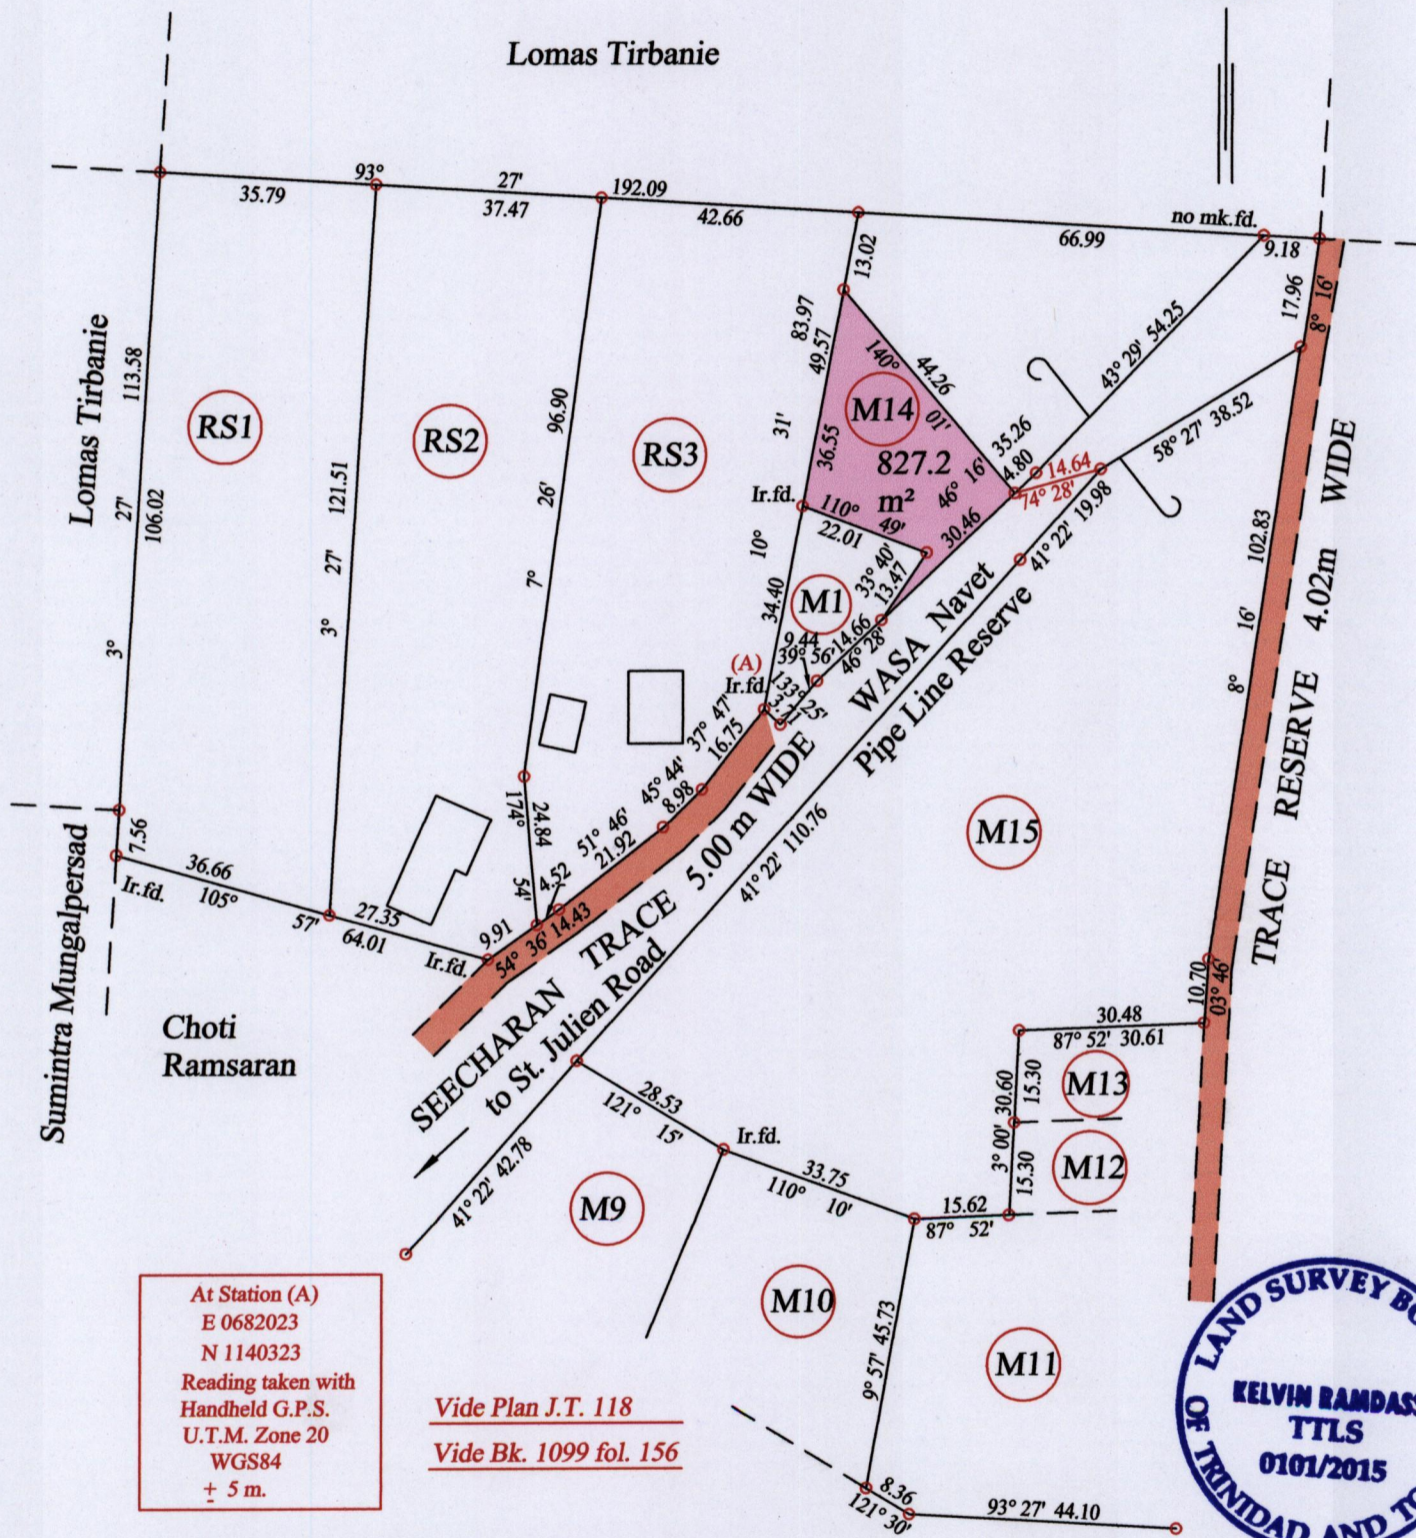

At Station (A)
 E 0682023
 N 1140323
 Reading taken with
 Handheld G.P.S.
 U.T.M. Zone 20
 WGS84
 ± 5 m.

Vide Plan J.T. 118
Vide Bk. 1099 fol. 156



o Denotes Iron put except stated otherwise.

SCALE : 1:1250

Note: Bearings are U.T.M. grid based on solar observations Distances are in metres

PLAN of a parcel of land coloured pink in the Ward of Savana Grande

Containing eight hundred and twenty seven point two square metres

Surveyed by me, with due authority, in May 2015 for Elisha Tikasingh

Certified Correct in accordance with Regulation 25(1) of the Land Surveyors Regulations 1998

Checked by *Kevin Ramdass*

Entered on Trinidad & Tobago Land Surveyor *01/07/15*

