
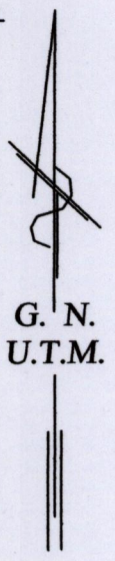


U.P.R.N.
 Process ID#110962

1560

162

Ward of Savana Grande
 County of Victoria
 Cadastral Sheet G.9.C 64.A.
 2/c

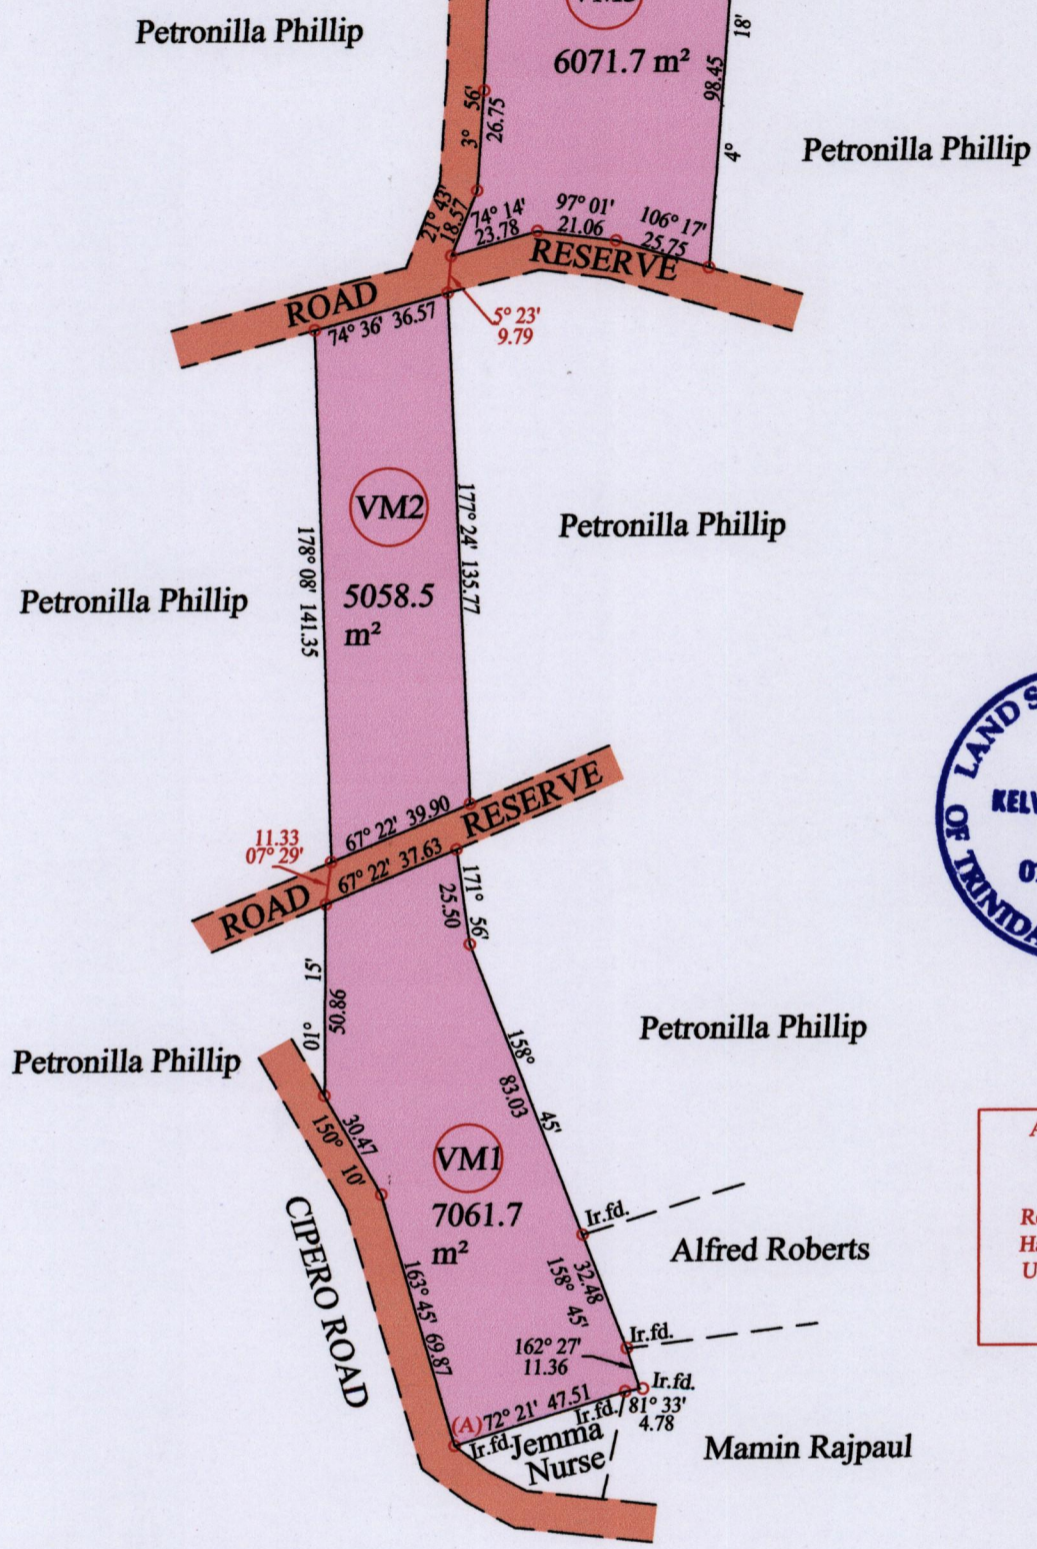

At Station (A)
 E 0677673
 N 1131284
 Reading taken with
 Handheld G.P.S.
 U.T.M. Zone 20
 WGS 84
 ± 5 m.

○ Denotes Iron put except stated otherwise.

SCALE : 1:2000

Note: Bearings are U.T.M. grid based on solar observations Distances are in metres

PLAN of 3 Parcels of land coloured pink in the Ward of Savana Grande
 Containing together eighteen thousand one hundred and ninety one point nine square metres
 Surveyed by me, with due authority, in November 2012 and June 2015 for Vashti Mahabir
 Certified Correct in accordance with Regulation 25(1) of the Land Surveyors Regulations 1998

Checked by *Kelvin Ramdass*

Entered on Trinidad & Tobago Land Surveyor ... *01.10.15* 2015

