


U.P.R.N.

Iris Mohammed

Ward of Savana Grande
County of Victoria
Cadastral Sheet G.4.J 54D.
I/d

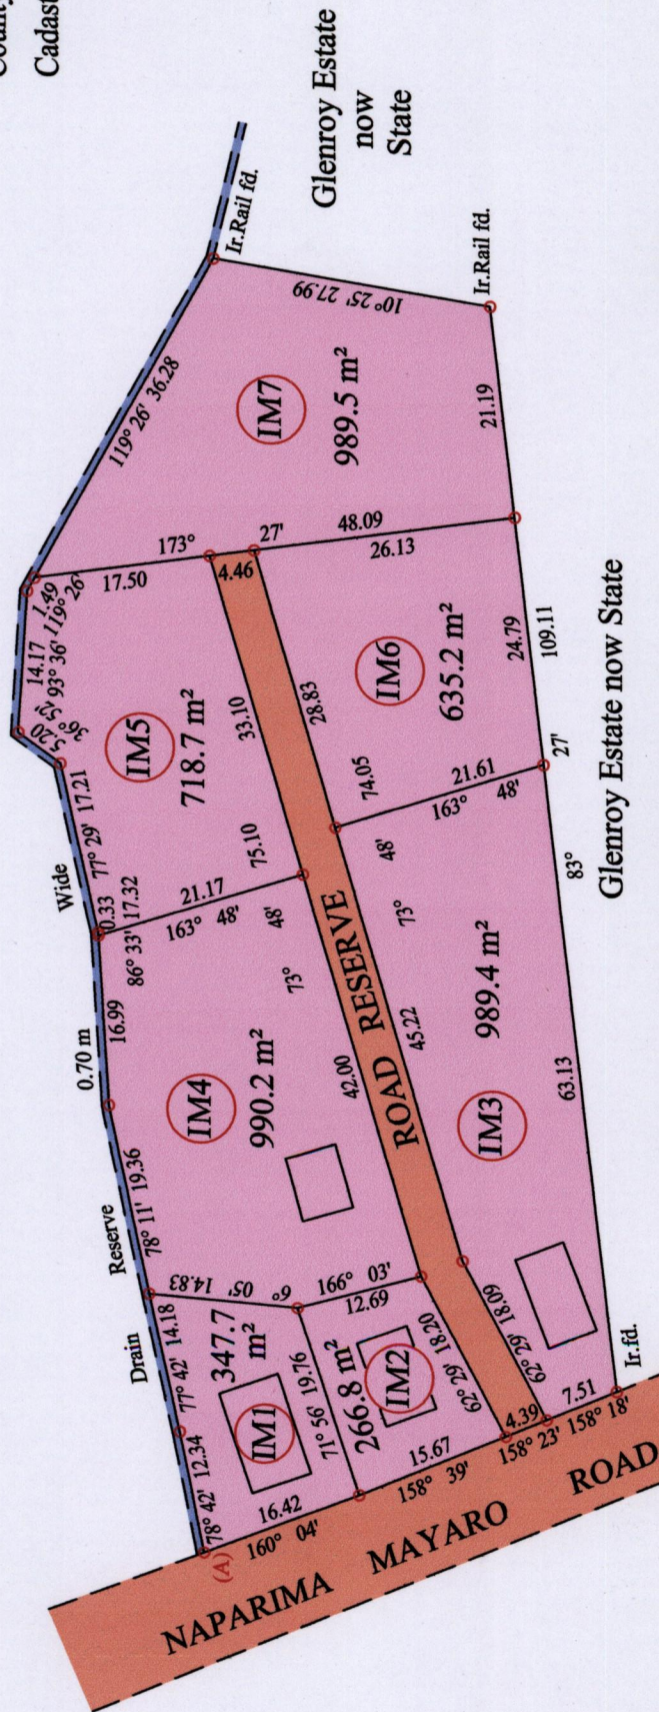


1500

164

Vide Plan M.B.8

At Station (A)
E 0677130
N 1137009
Reading taken with
Handheld G.P.S.
U.T.M. Zone 20
WGS84
± 5 m.

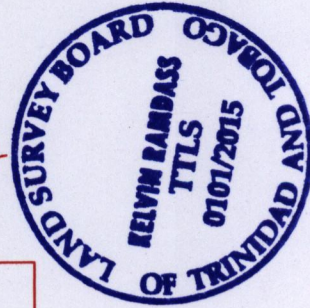

SCALE : 1:750

Note: Bearings are U.T.M. grid based on solar observations Distances are in metres

PLAN of 7 Parcels of land coloured pink in the Ward of Savana Grande

Containing together four thousand nine hundred and thirty seven point five square metres

Surveyed by me, with due authority, in June 2015 for Iris Mohammed and others

Certified Correct in accordance with Regulation 25(1) of the Land Surveyors Regulations 1998

Checked by *Iris Mohammed*

Entered on Trinidad & Tobago Land Surveyor *Iris Mohammed*2015

MINISTRY OF FOOD PRODUCTION
LAND AND MARINE AFFAIRS
JUL 10 2015
#169 RR
Lands & Surveys Division

473514