


Process 50/110985

U.P.R.N. ....

Ward of Savana Grande

County of Victoria  
Cadastral Sheet G.9.K 64A.  
4/b

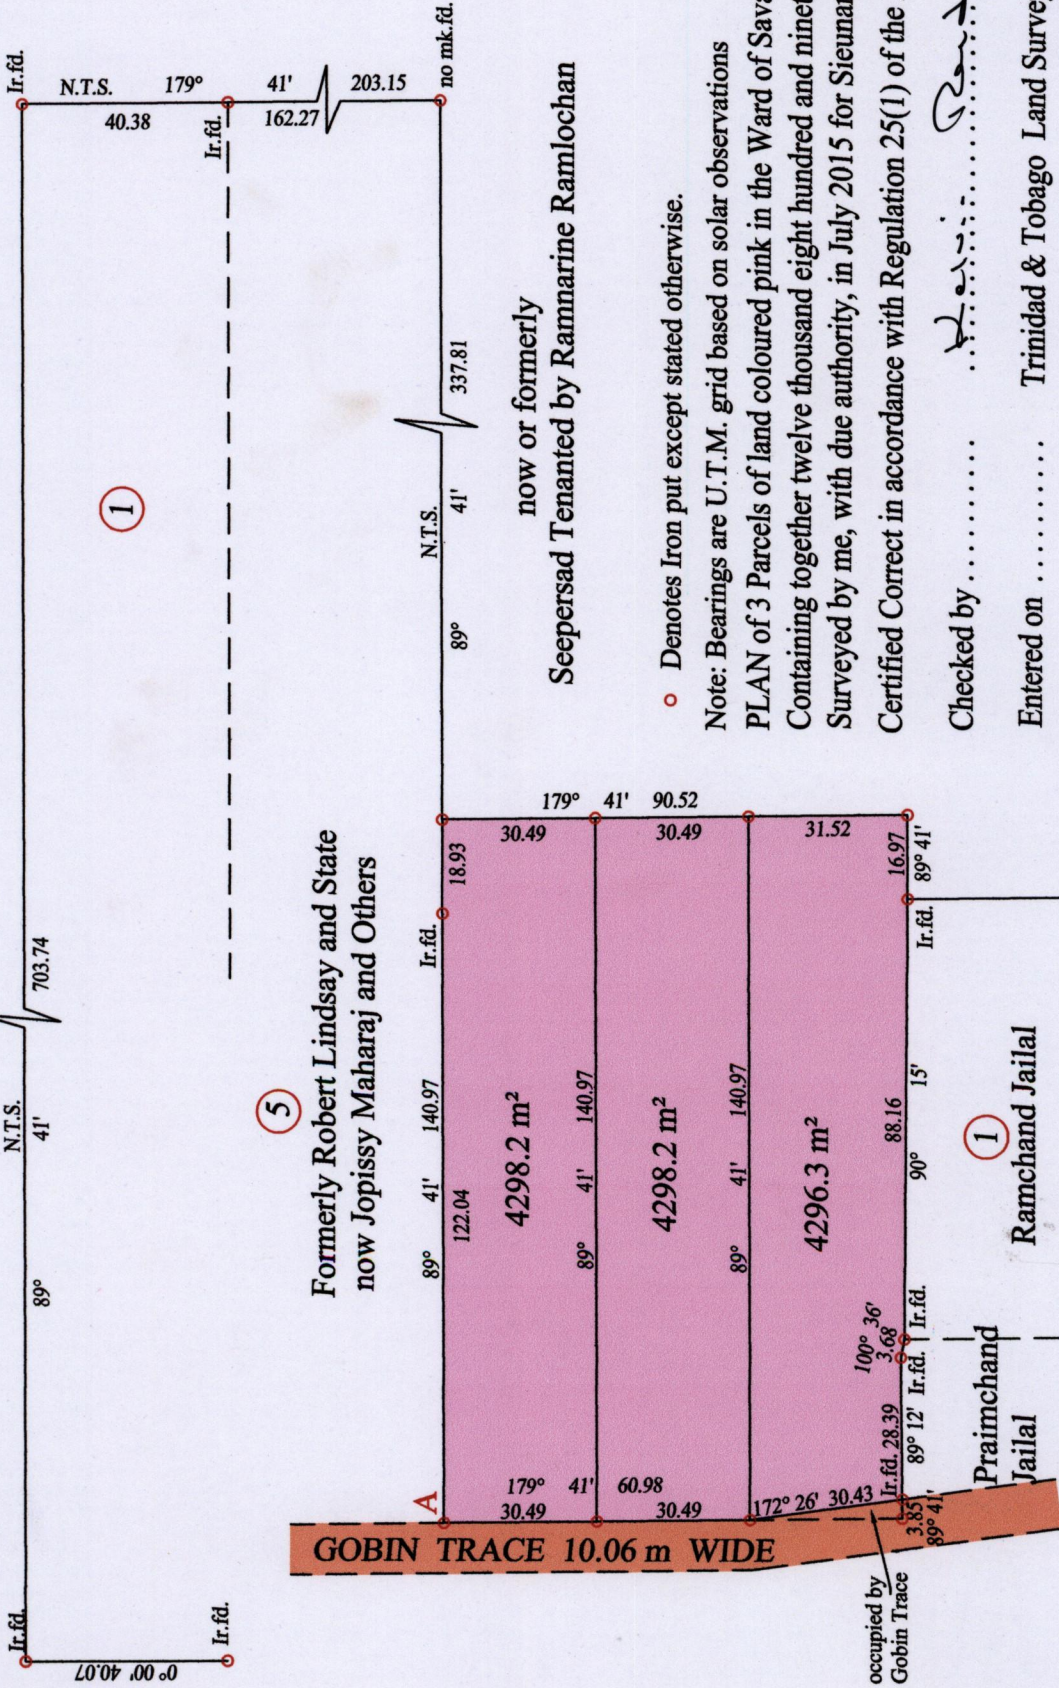

At Station (A)  
E 679261  
N 1130521  
Reading taken with  
Handheld G.P.S.  
U.T.M. Zone 20  
WGS 48  
+ 5 m.

Vide Bk. 1078 fol. 192  
318 fol. 44  
325 fol. 87

SCALE : 1:1500


Distances are in metres

PLAN of 3 Parcels of land coloured pink in the Ward of Savana Grande

Containing together twelve thousand eight hundred and ninety two point seven square metres  
Surveyed by me, with due authority, in July 2015 for Sieunarine, Ramnarine and Harnarayan Ramlochan  
Certified Correct in accordance with Regulation 25(1) of the Land Surveyors Regulations 1998

Checked by ..... *Seepersad* .....

Entered on ..... Trinidad & Tobago Land Surveyor 151111 ..... 2015

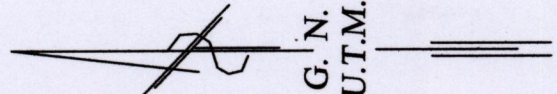

1560

167

