


Ward of Savana Grande
 County of Victoria
 Cadastral Sheet G 5 F 54 E
 1/d


1560

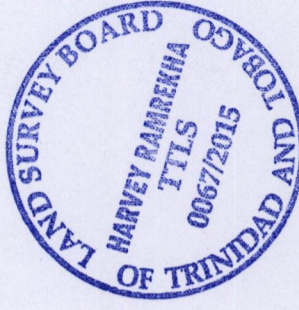

179

U.P.R.N.

Process ID #11046

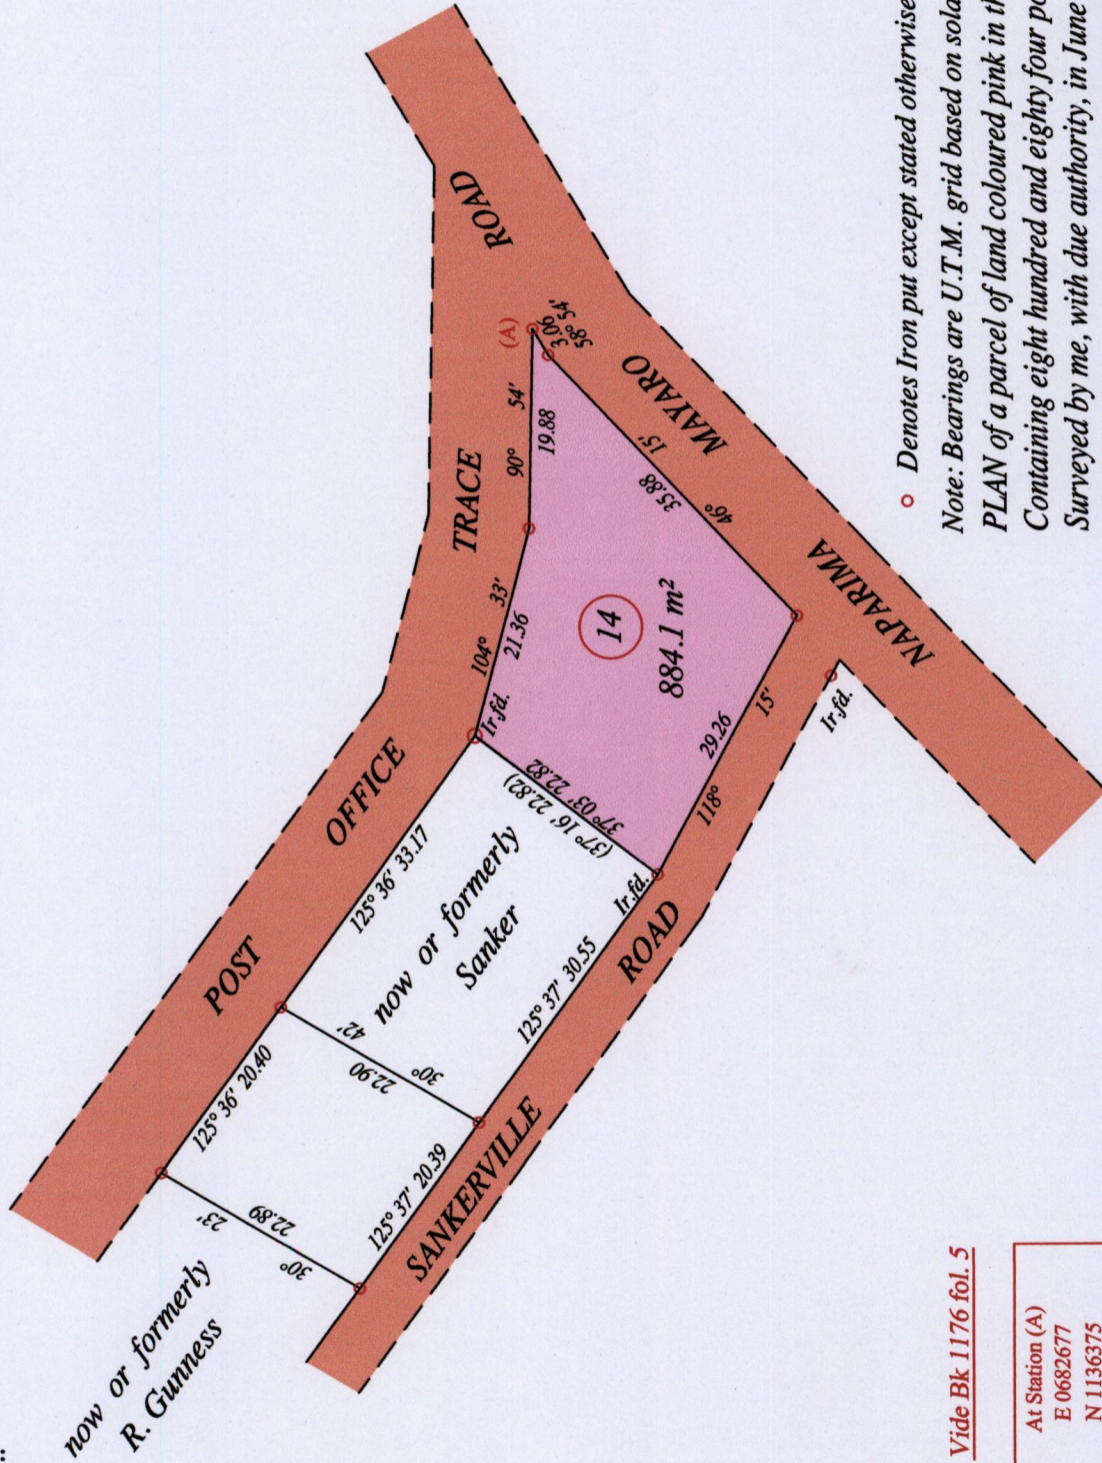

SCALE : 1:750

o Denotes Iron put except stated otherwise.

Note: Bearings are U.T.M. grid based on solar observations

Distances are in metres

PLAN of a parcel of land coloured pink in the Ward of Savana Grande

Containing eight hundred and eighty four point one square metres

Surveyed by me, with due authority, in June 2010 for Mr. J. Sooklal

Certified Correct in accordance with Regulation 25(1) of the Land Surveyors Regulations 1998

Checked by

Entered on Trinidad & Tobago Land Surveyor 23.07.2015

Vide Bk 1176 fol. 5

At Station (A)
 E 0682677
 N 1136375
 Reading taken with
 Handheld G.P.S.
 U.T.M. Zone 20
 Naparima
 ± 5 m.

