

U.P.R.N. No.

Process *SB#111050*

PRINCES TOWN


156()

Cadastral Sheet G. 4. K. 54 D  
4/a/1


Ward of Savana Grande

County of Victoria

183()

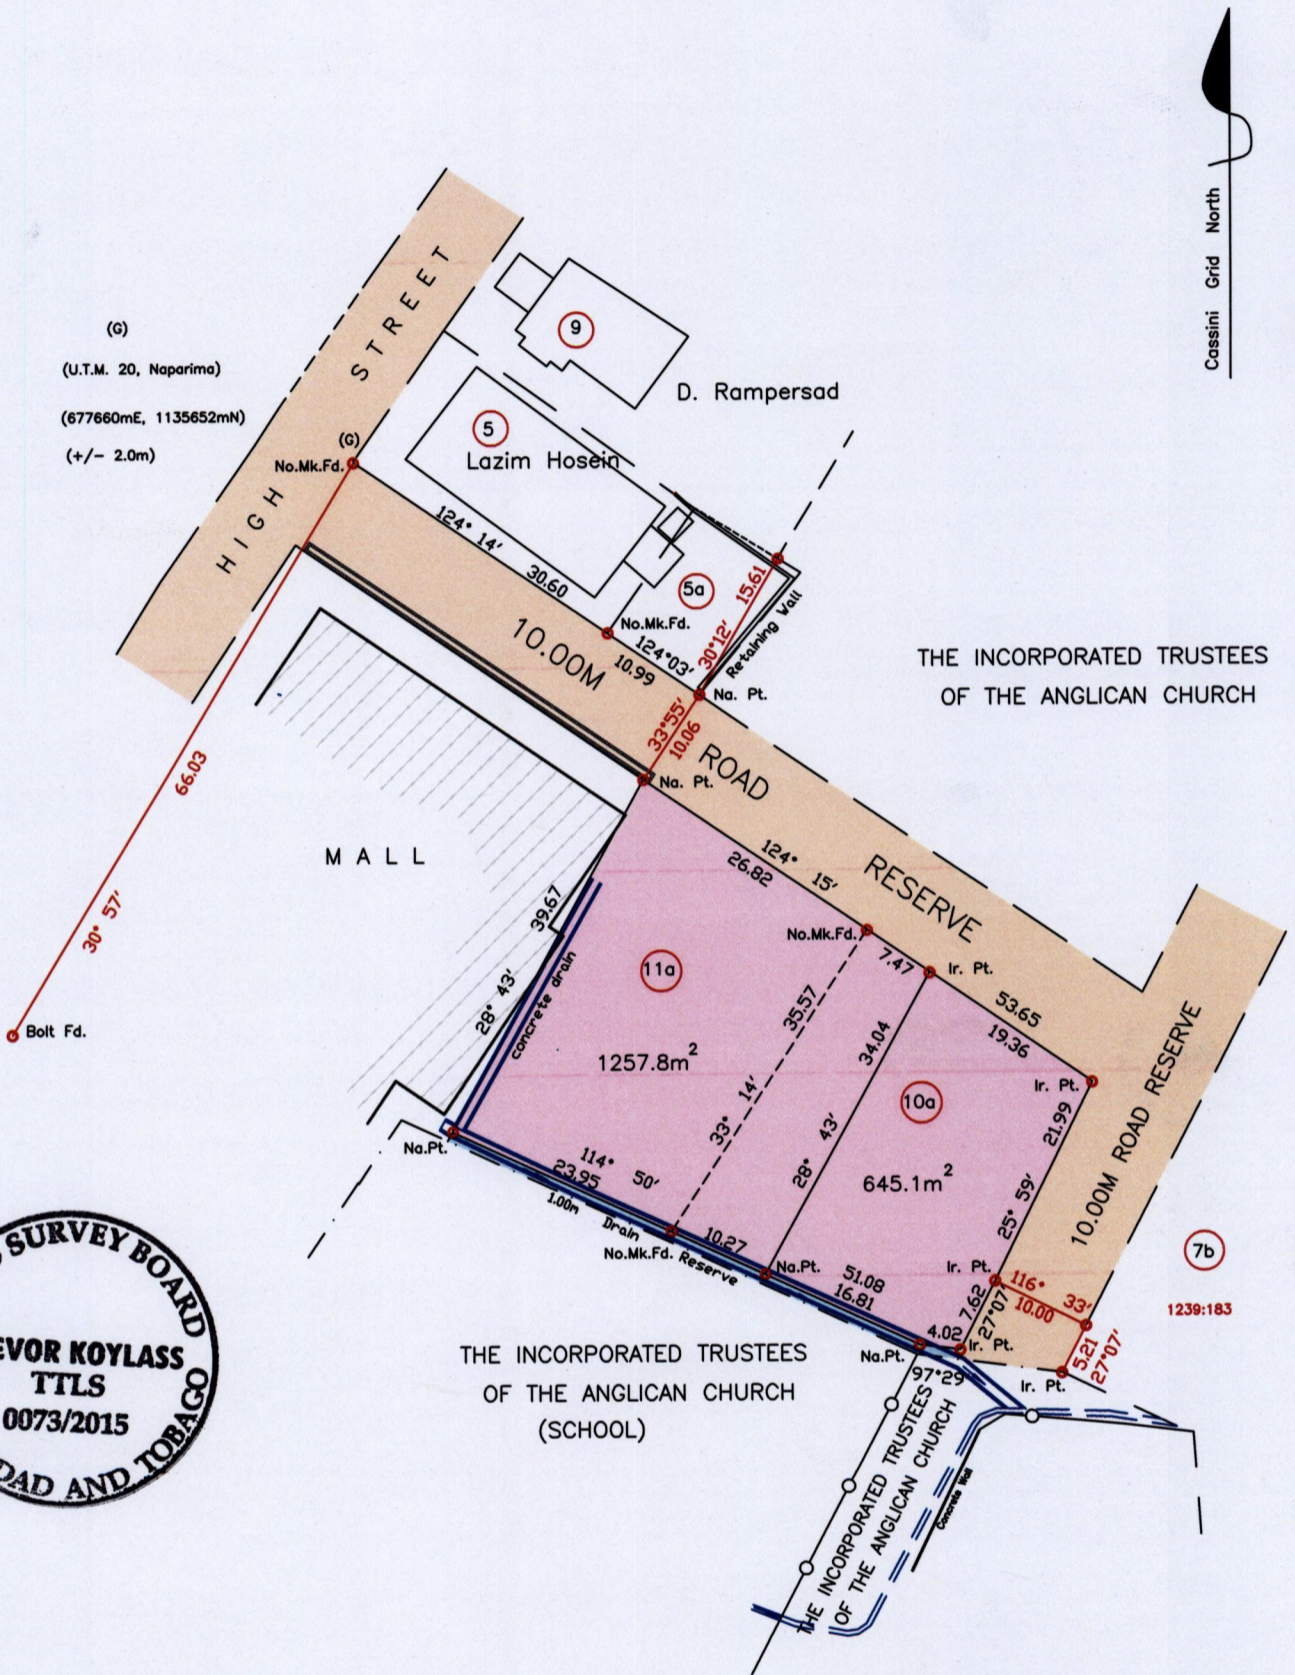

Cassini Grid North

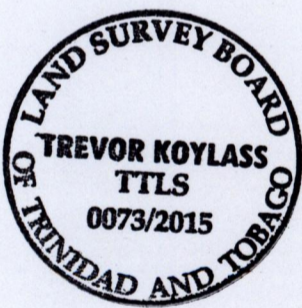

Denotes Iron Found, unless otherwise stated.

Bearings are Cassini Grid, based on Solar Observations.

PLAN of Two Parcels of land coloured pink in the Ward of Savana Grande.

Containing together Nineteen Hundred and Two point Nine square metres.

Surveyed by me, with due authority in July 2015 at the request of the Incorporated Trustees Of The Anglican Church.

In accordance with Regulation 25 (1) of the Land Surveyors' Regulations 1998, I Certify that this plan is correct.

SCALE 1 : 750

Distances are in metres.

MINISTRY OF FOOD PRODUCTION  
LAND AND MARINE AFFAIRS  
JUL 23 2015  
# 321  
Lands & Surveys Division

*[Signature]*  
Trinidad and Tobago Land Surveyor

23<sup>rd</sup> July 2015.

Entered on