

1560

58


Cadastral Sheet G.4.L. 54E
1/c

Ward of Savana Grande

County of Victoria

Vide BK. 1107 Fol. 14

Process ID# 109192

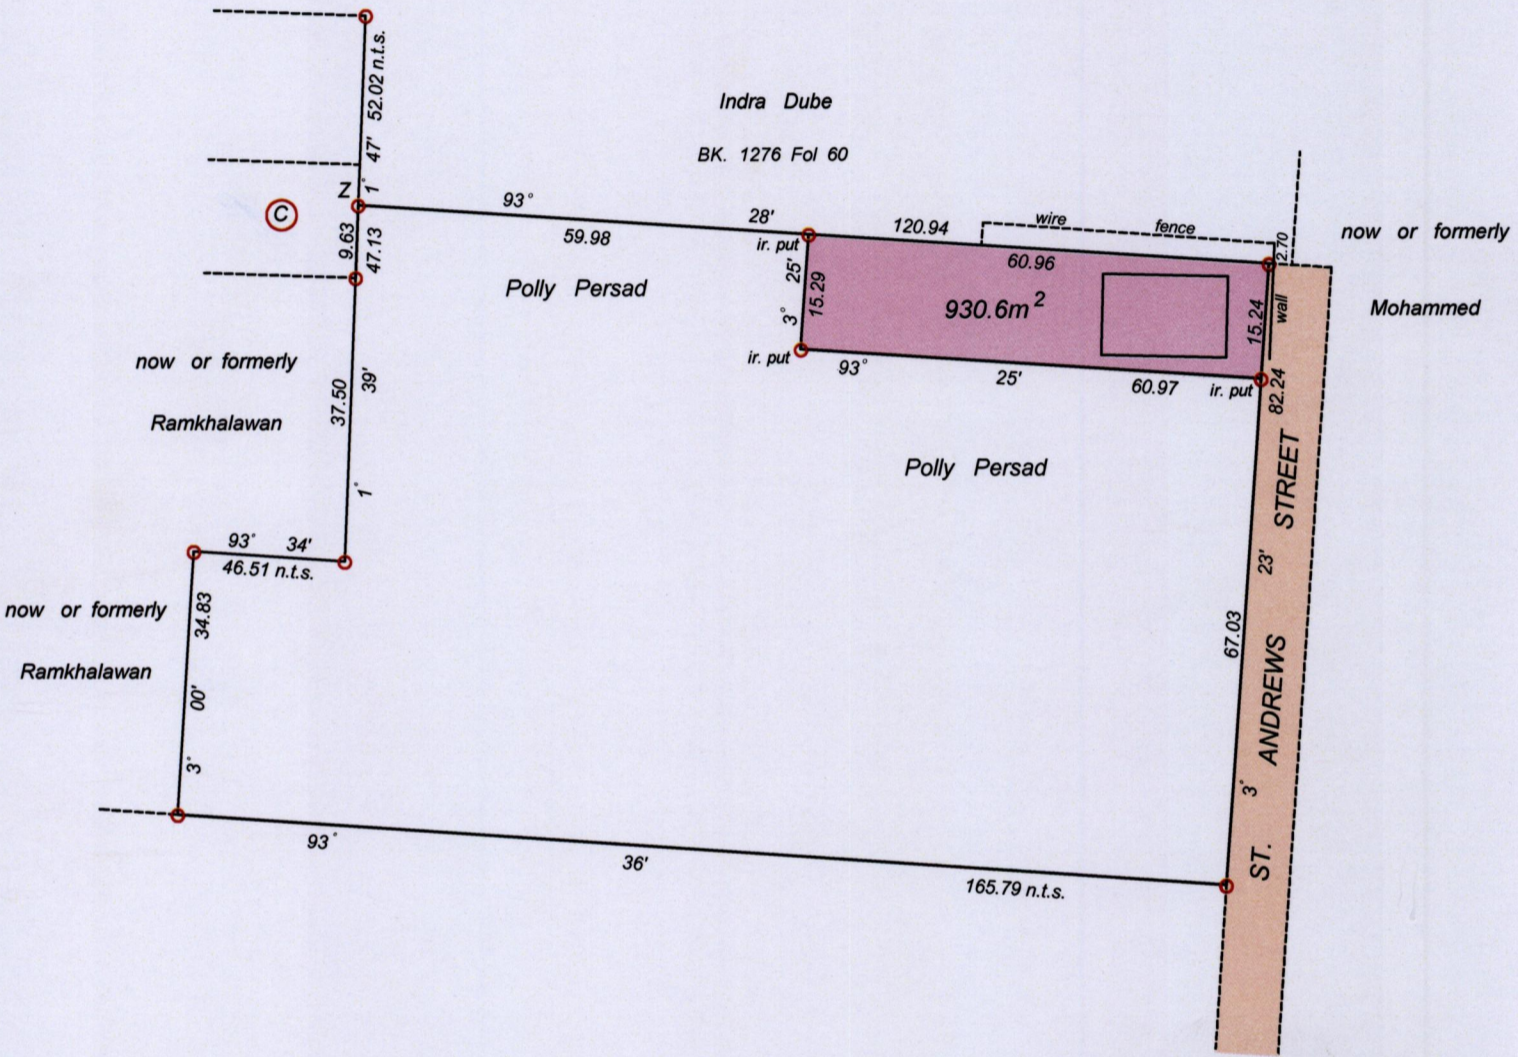

SCALE 1 : 1000

Distances are in metres



Z - N1136043, E680827


Coordinates taken on hand held Garmin GPS Receiver Naparima +/- 5 metres point Z

- Denotes iron found except otherwise stated
- Bearings are UTM Grid based on Solar Observations

PLAN of a parcel of land coloured pink in the Ward of Savana Grande
Containing nine hundred & thirty point six square metres

Surveyed by me, with due authority, in February 2015 for Rajesh & Natasha Sakool
Certified Correct in accordance with Regulation 25 (1) of the
Land Surveyors Regulations 1998.

Checked by Murchison Pierre

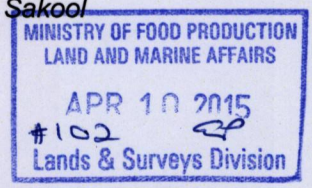

Entered on Trinidad & Tobago Land Surveyor 25th February, 2015