

REDEFINITION PLAN


Ward of Savana Grande

County of Victoria

Cadastral Sheet G.15.A 64E. 2/a

U.P.R.N.

Process S# 109198

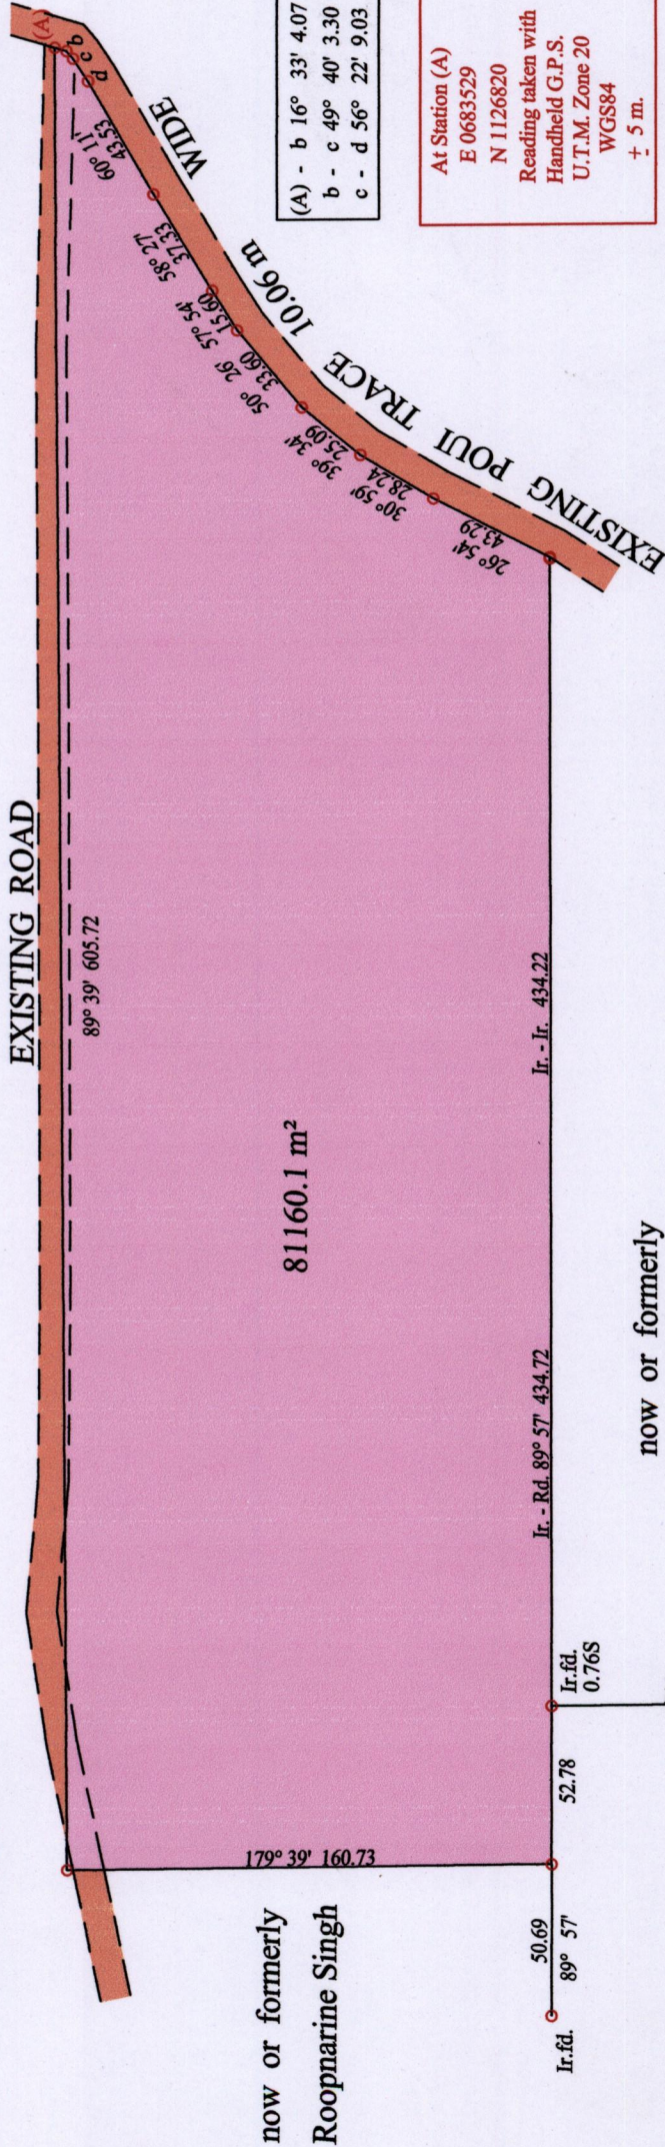

(A) - b	16° 33' 4.07
b - c	49° 40' 3.30
c - d	56° 22' 9.03

At Station (A)
 E 0683529
 N 1126820
 Reading taken with
 Handheld G.P.S.
 U.T.M. Zone 20
 WGS84
 ± 5 m.

SCALE : 1:2500
 Distances are in metres

o Denotes Iron put except stated otherwise.

Note: Bearings are U.T.M. grid based on solar observations

PLAN of a parcel of land coloured pink in the Ward of Savana Grande
 Containing eighty one thousand one hundred and sixty point one square metres
 Redefined by me, with due authority, in March 2015 for Lestan Weekes
 Certified Correct in accordance with Regulation 25(1) of the Land Surveyors Regulations 1998

Checked by
 Entered on Trinidad & Tobago Land Surveyor 2015



1560

60

4

GUNNESS TRACE 10.06 m WIDE