

1560


63

U.P.R.N.....

Address - #309 Hermitage Road,
Claxton Bay.

Cadastral Sheet D.22.C. $\frac{43F}{3/d}$
Ward of Pointe-a-Pierre
County of Victoria

Process 204 109205

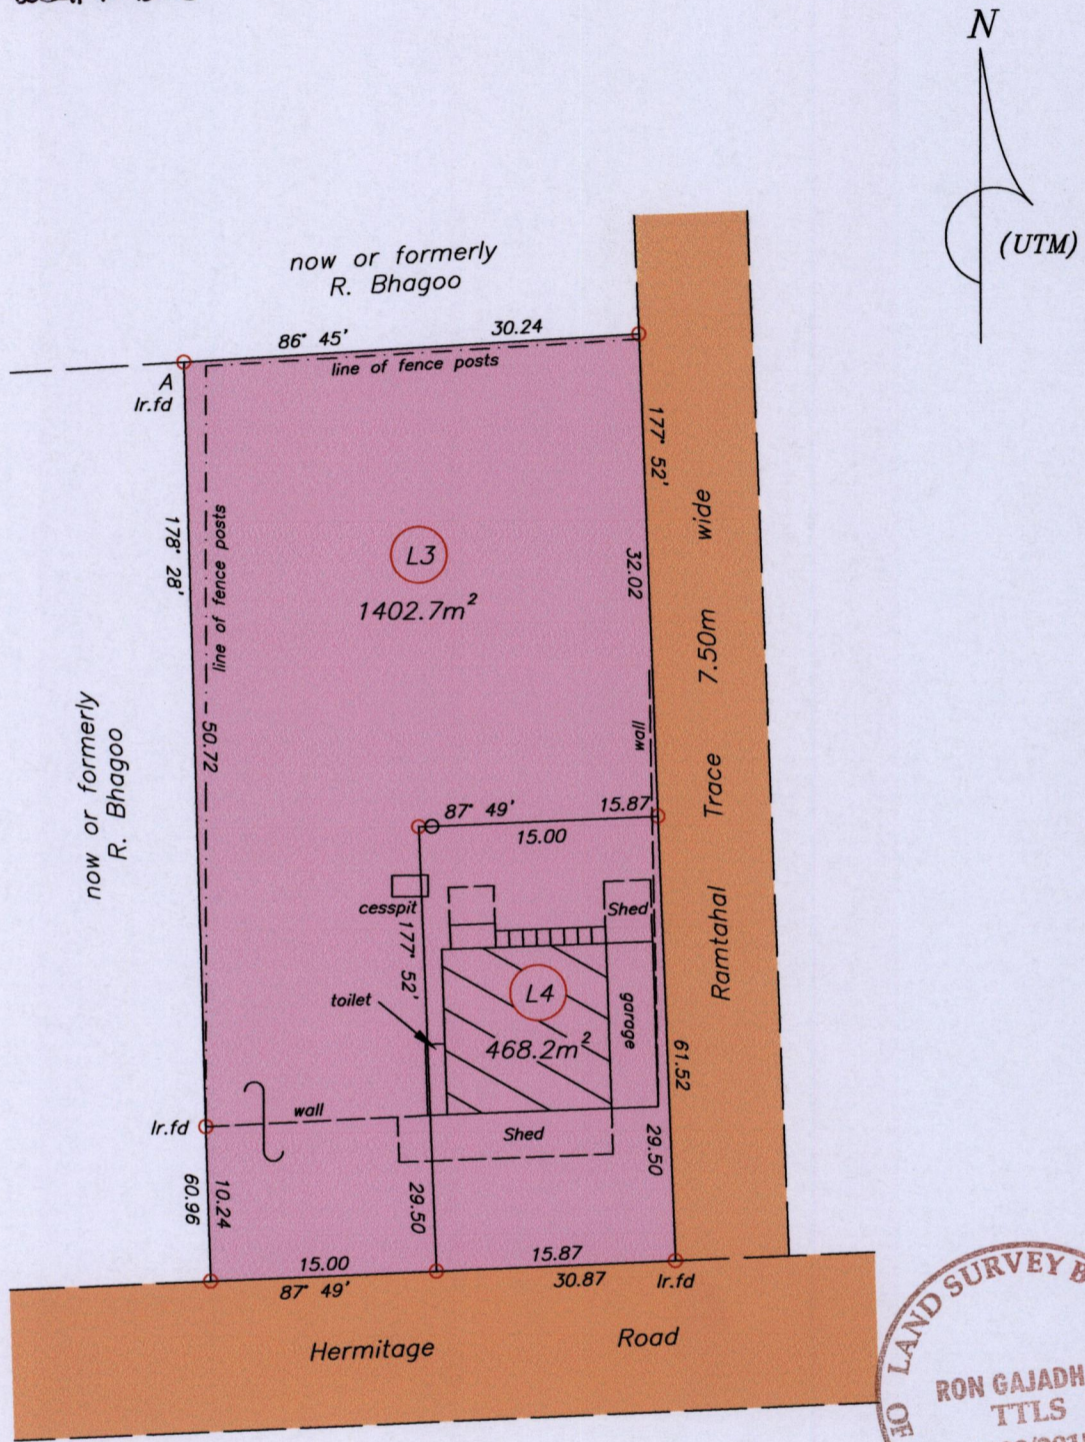

Note - UTM (Nap-Zone 20) Coordinates obtained from hand held GPS receiver $\pm 5.00m$

A = 671369 E (U.T.M)
1144897 N

Ref :- RD#4641/1999
RD#3036/1999

- Denotes no mark put
 - Denotes Iron put except stated otherwise
- Note: Bearings are U.T.M. grid based on solar observations

SCALE 1:500
Distances are in metres

Plan of 2 Parcels of land coloured pink in the Ward of Pointe-a-Pierre. Containing together one thousand eight hundred and seventy point nine square metres. Surveyed by me, with due authority, in April 2015 for Clint Lutchman. Certified correct in accordance with Regulation 25(1) of the Land Surveyors' Regulations 1998.

Checked by.....

Entered on.....

MINISTRY OF FOOD PRODUCTION
LAND AND MARINE AFFAIRS
APR 13 2015
132
Lands & Surveys Division

Trinidad & Tobago Land Surveyor..... 11/4/..... 2015

L.S.