


U.P.R.N.....  
 Address - #33 Jagville Avenue,  
 St. Julien Village,  
 Princes Town.

1500

Cadastral Sheet G.5.E.  $\frac{54E}{3/b}$   
 Ward of Savana Grande 66  
 County of Victoria 66

Registered Deed#DE200700176578

Process ID#109218

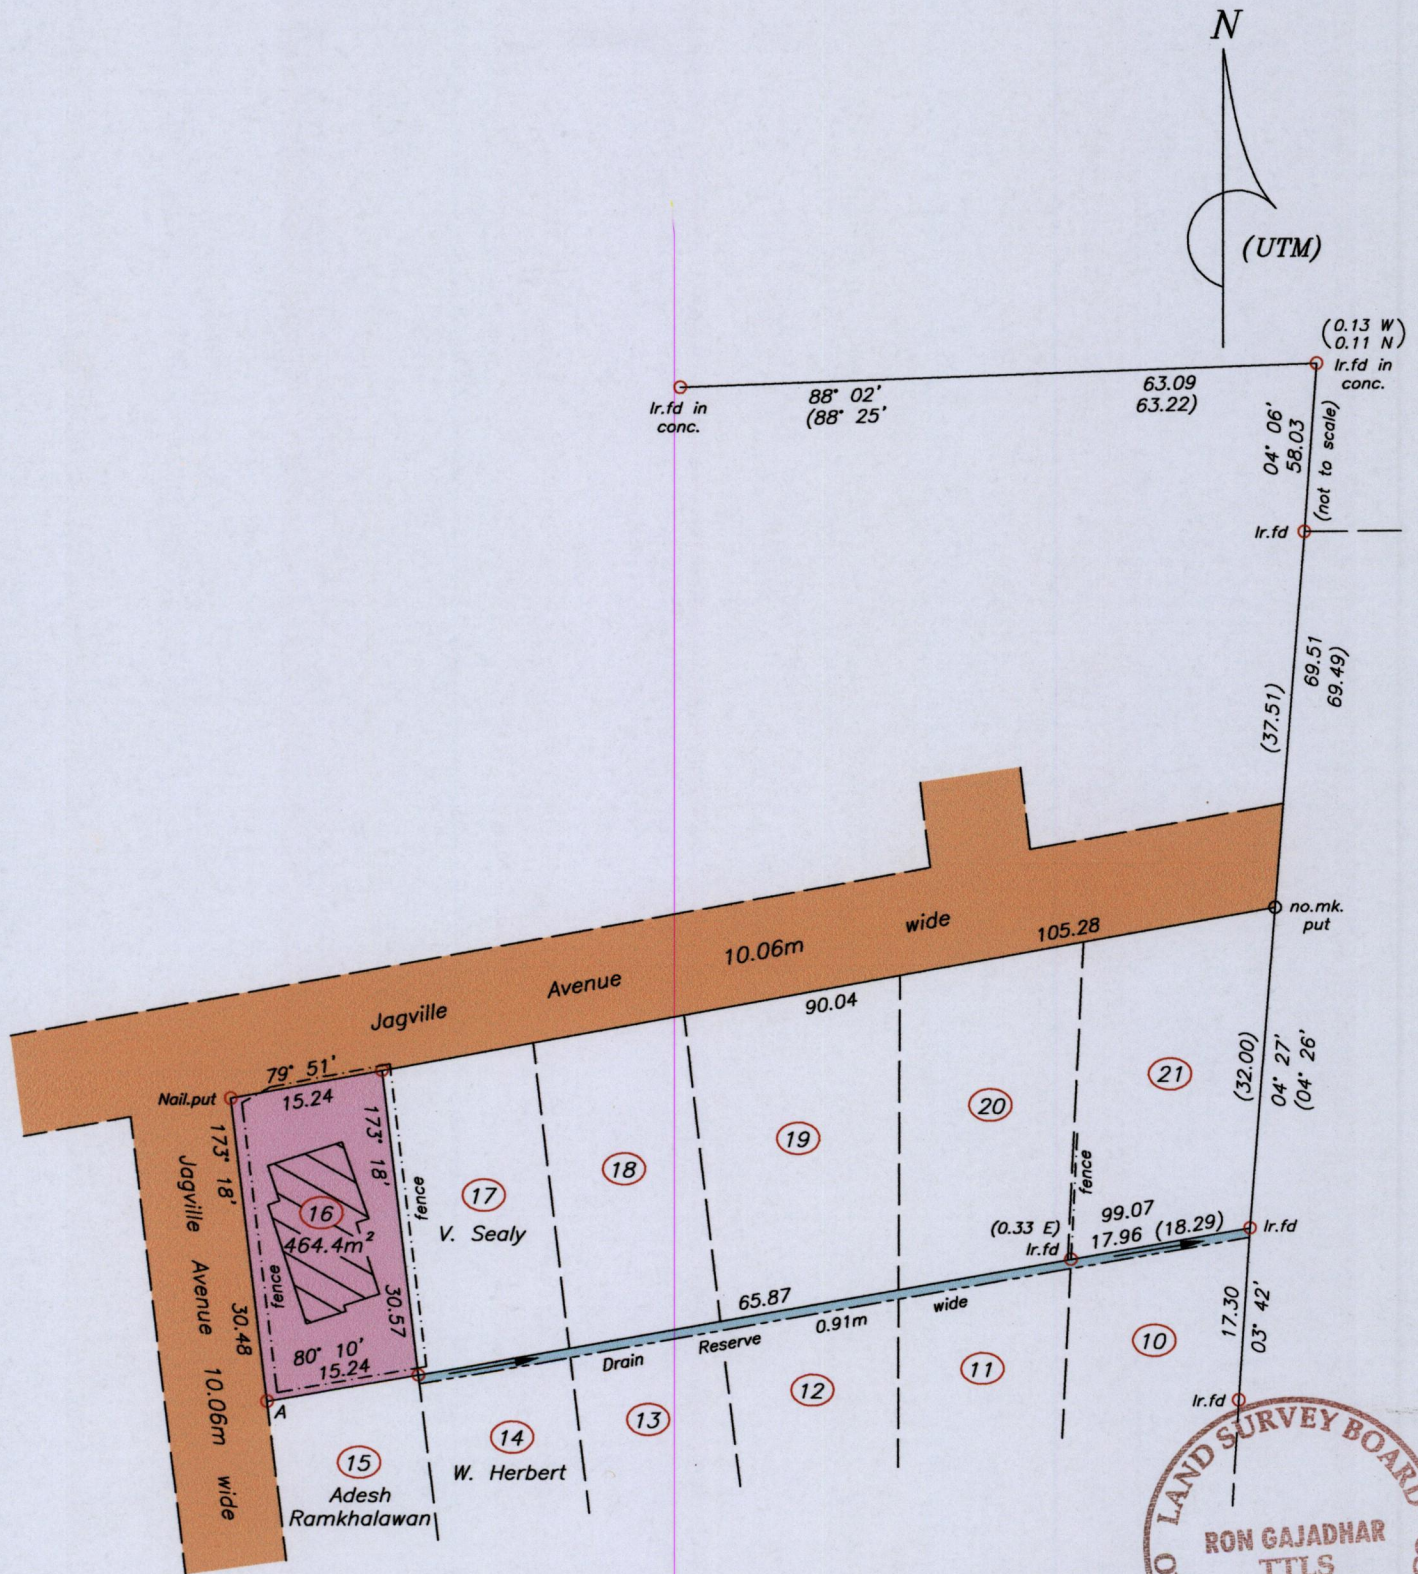

Note - UTM (Nap-Zone 20) Coordinates obtained from hand held GPS receiver ± 5.00m

A = 681922 E (U.T.M)  
 1136093 N


○ Denotes Iron put except stated otherwise  
 Note: Bearings are U.T.M. grid based on solar observations

SCALE 1:750  
 Distances are in metres

Plan of a Parcel of land coloured pink in the Ward of Savana Grande. Containing four hundred and sixty four point four square metres. Surveyed by me, with due authority, in April 2015 for Richard Weaver. Certified correct in accordance with Regulation 25(1) of the Land Surveyors' Regulations 1998.

Checked by.....

Entered on.....

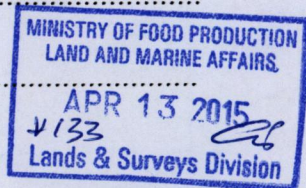

Trinidad & Tobago Land Surveyor..... 11/4/.....2015

L.S.