


U.P.R.N.....
 Address - #16 Matilda Gardens,
 Princes Town.

Process #109222

1560

Cadastral Sheet G.4.P. $\frac{54E}{3/a}$
 Ward of Savana Grande 67
 County of Victoria

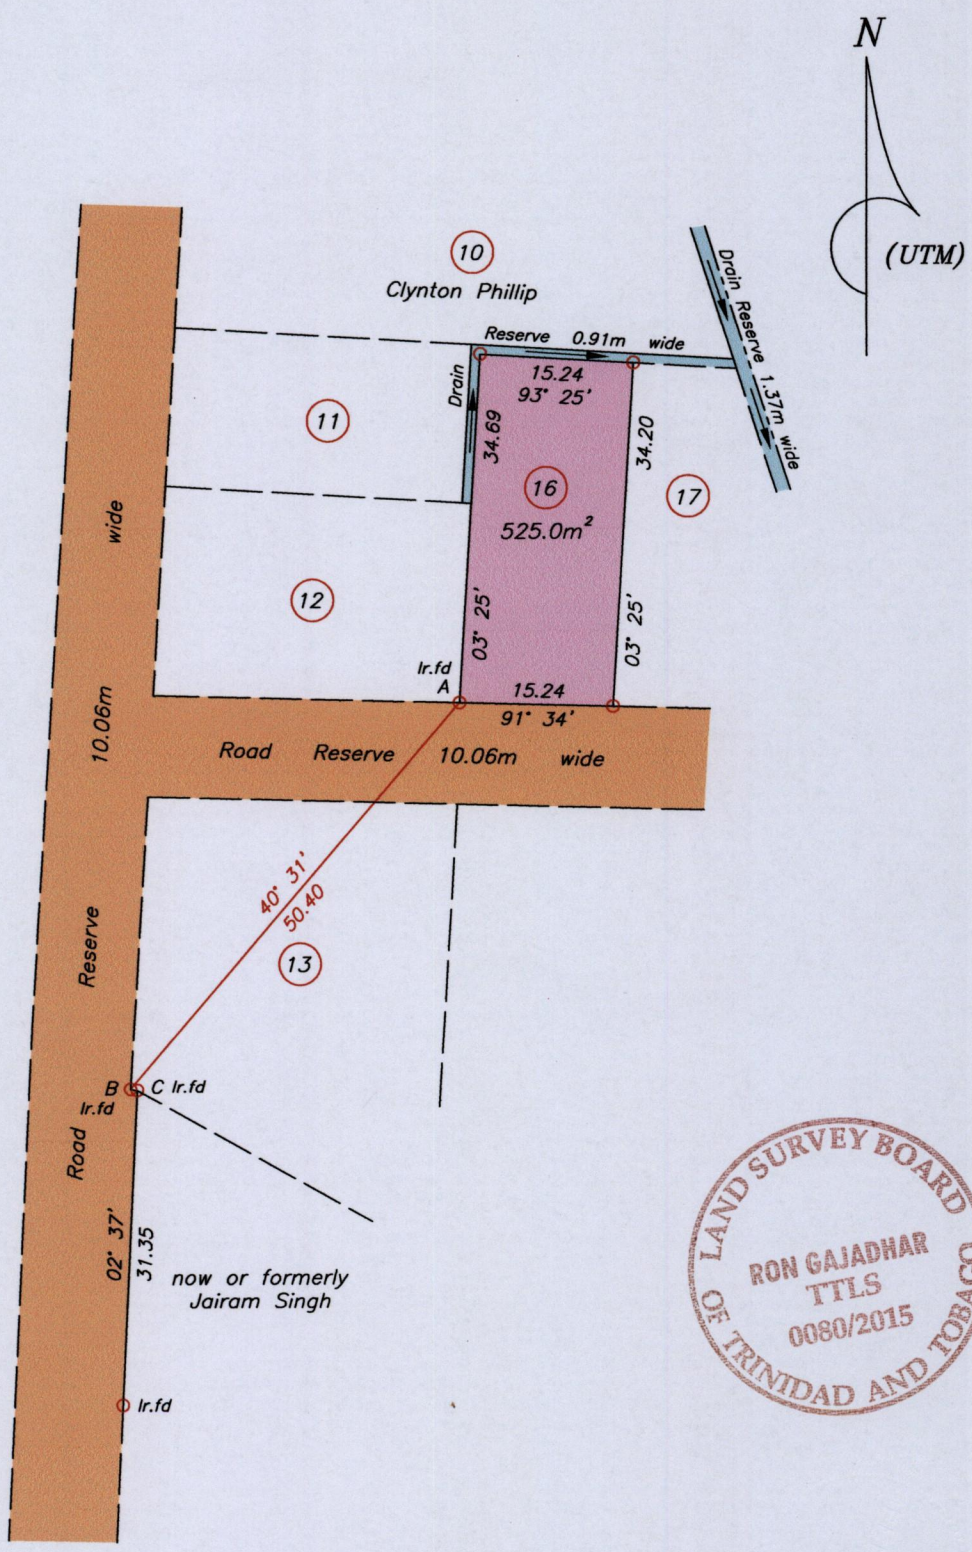

Note - UTM (Nap-Zone 20) Coordinates obtained from hand held GPS receiver ± 5.00m

A = 681076 E (U.T.M)
 1135148 N

Legend

B - C 99° 43' 0.69

SCALE 1:750

Distances are in metres

○ Denotes Iron put except stated otherwise
 Note: Bearings are U.T.M. grid based on solar observations

Plan of a Parcel of land coloured pink in the Ward of Savana Grande. Containing five hundred and twenty five point zero square metres. Surveyed by me, with due authority, in April 2015 for Rudy Bajoon. Certified correct in accordance with Regulation 25(1) of the Land Surveyors' Regulations 1998.

Checked by.....

Entered on.....

Trinidad & Tobago Land Surveyor..... 11/04/2015

MINISTRY OF FOOD PRODUCTION
 LAND AND MARINE AFFAIRS
 APR 13 2015
 # 137
 Lands & Surveys Division

L.S.