


Ward of Savana Grande  
County of Victoria  
Cadastral Sheet G.4.L 54D.  
2/d

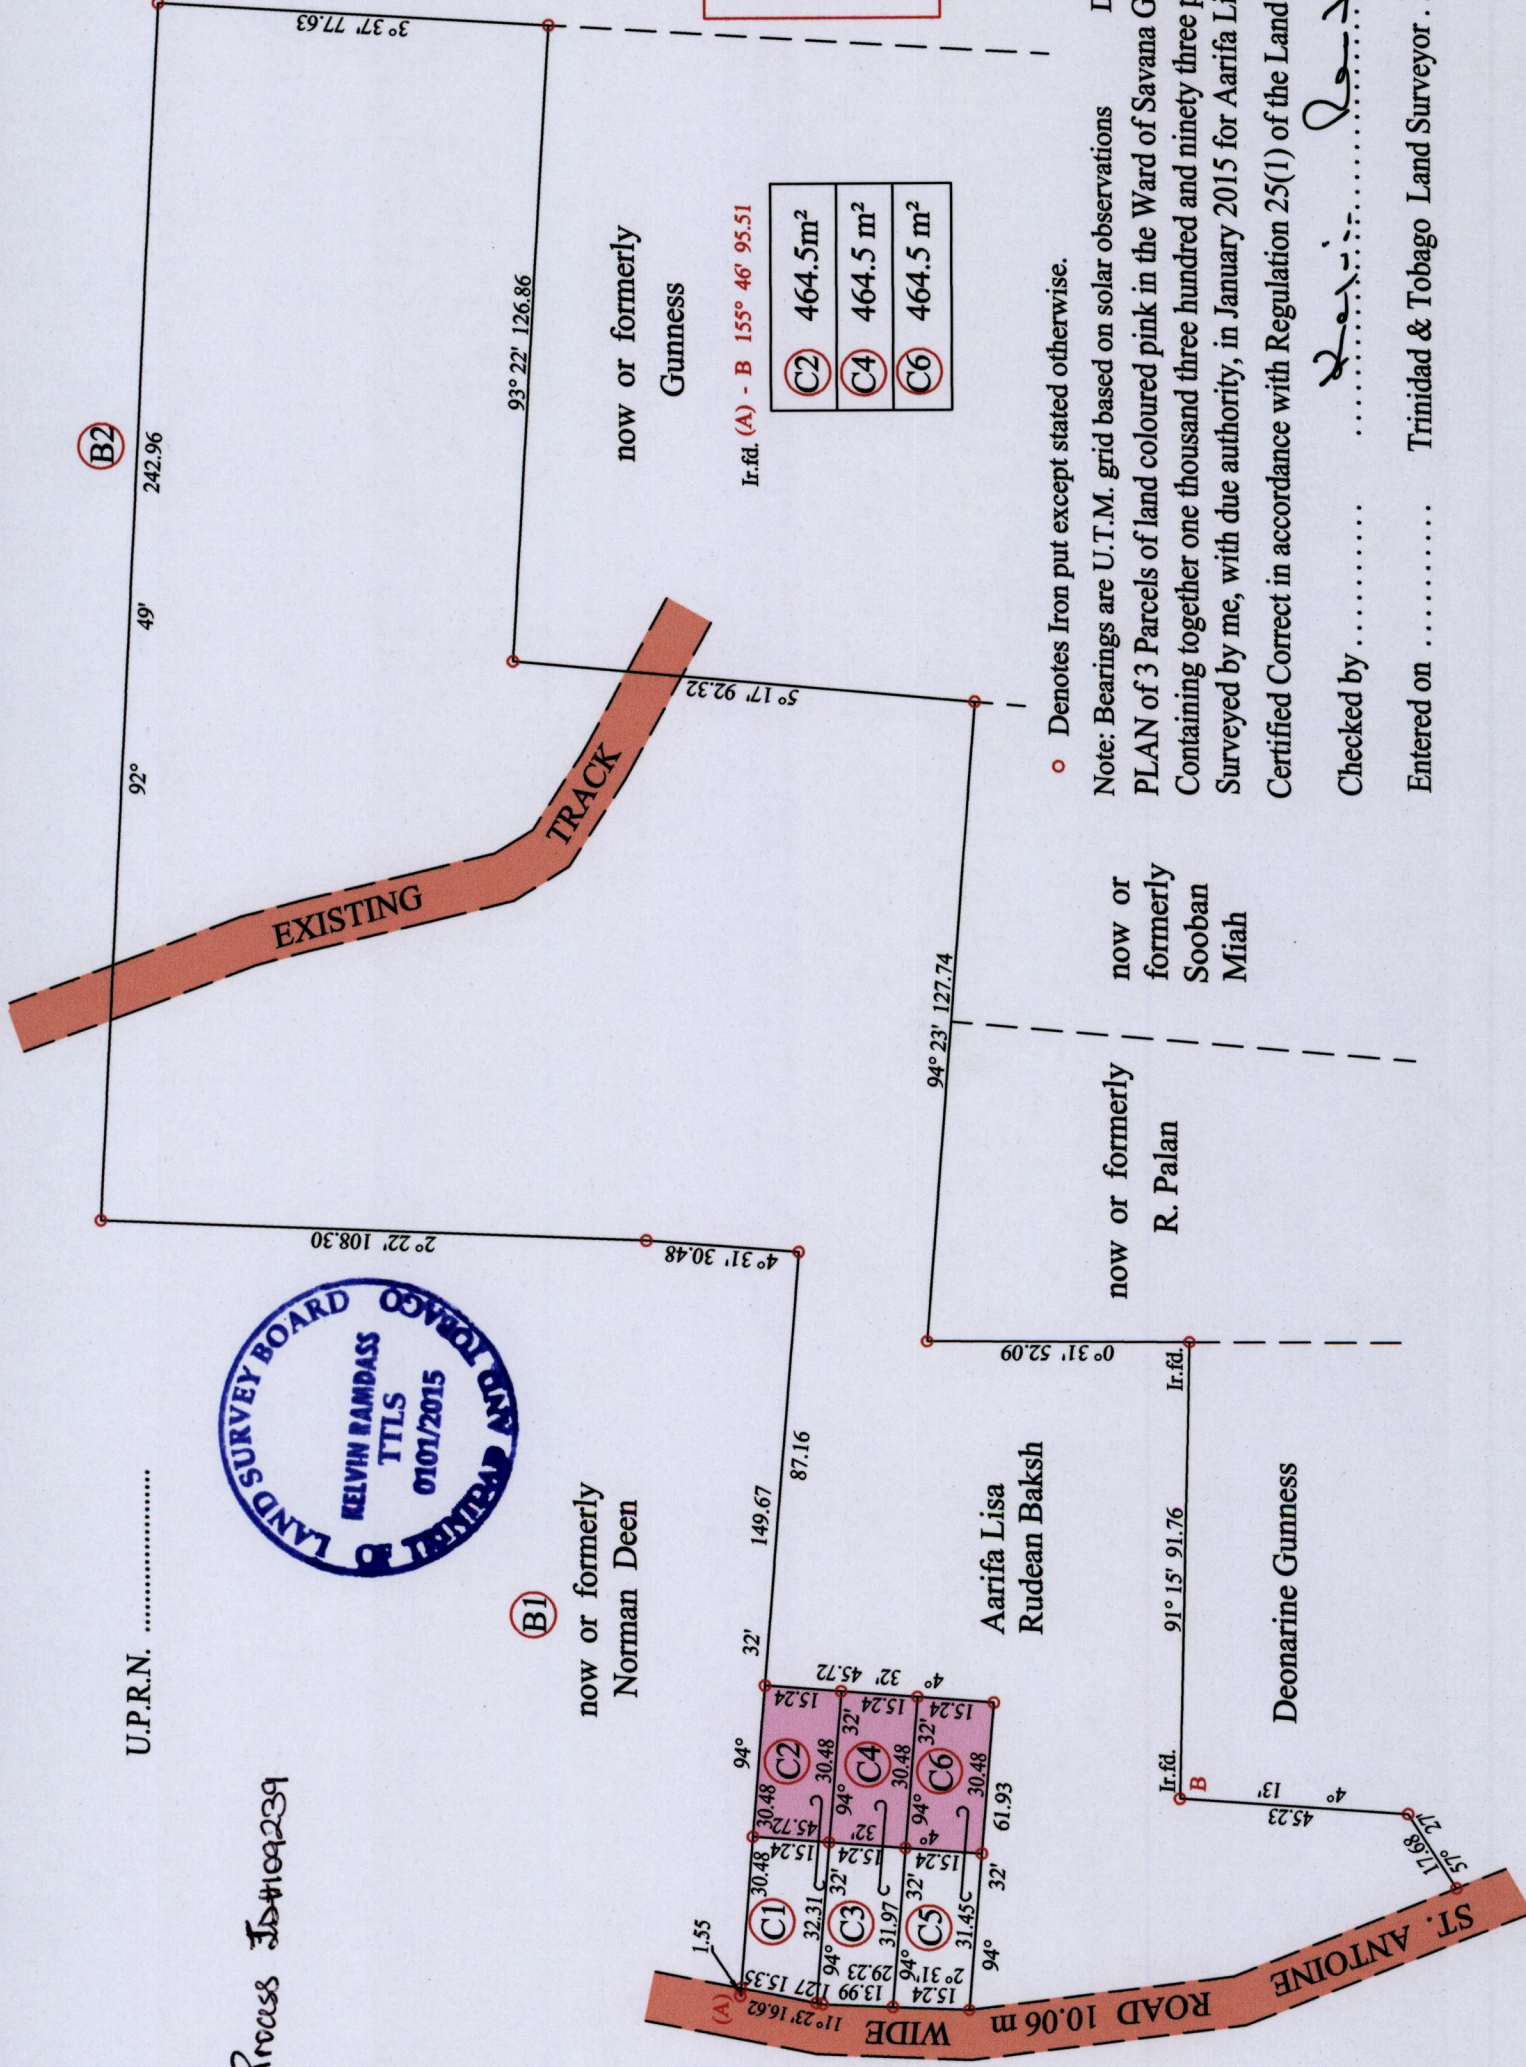

At Station (A)  
E 0680081  
N 1136196  
Reading taken with  
Handheld G.P.S.  
U.T.M. Zone 20  
WGS84  
± 5 m.

(C2)	464.5 m <sup>2</sup>
(C4)	464.5 m <sup>2</sup>
(C6)	464.5 m <sup>2</sup>

Ir. fd. (A) - B 155° 46' 95.51

SCALE : 1:1500

○ Denotes Iron put except stated otherwise.

Note: Bearings are U.T.M. grid based on solar observations Distances are in metres  
PLAN of 3 Parcels of land coloured pink in the Ward of Savana Grande  
Containing together one thousand three hundred and ninety three point five square metres  
Surveyed by me, with due authority, in January 2015 for Aarifa Lisa Rudean Baksh  
Certified Correct in accordance with Regulation 25(1) of the Land Surveyors Regulations 1998

Checked by .....  
Entered on .....

Trinidad & Tobago Land Surveyor .....



U.P.R.N. ....

Process JB#109239

(B1)

now or formerly  
Norman Deen

Aarifa Lisa  
Rudean Baksh

Deonarine Gunness

now or formerly  
R. Palan

now or  
formerly  
Sooban  
Miah


now or formerly  
Gunness

Gopee  
now

Craignish Estate  
G. N.  
U.T.M.

150(1)

71

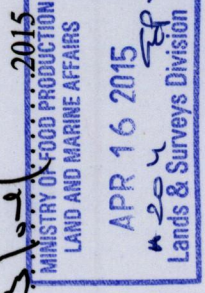

MINISTRY OF FOOD PRODUCTION  
LAND AND MARINE AFFAIRS

APR 16 2015  
Lands & Surveys Division