


156(1)

77

Process ID#109258

County of Victoria
Ward of Savana Grande
Cadastral Sheet G.4.L, 54D
4/b

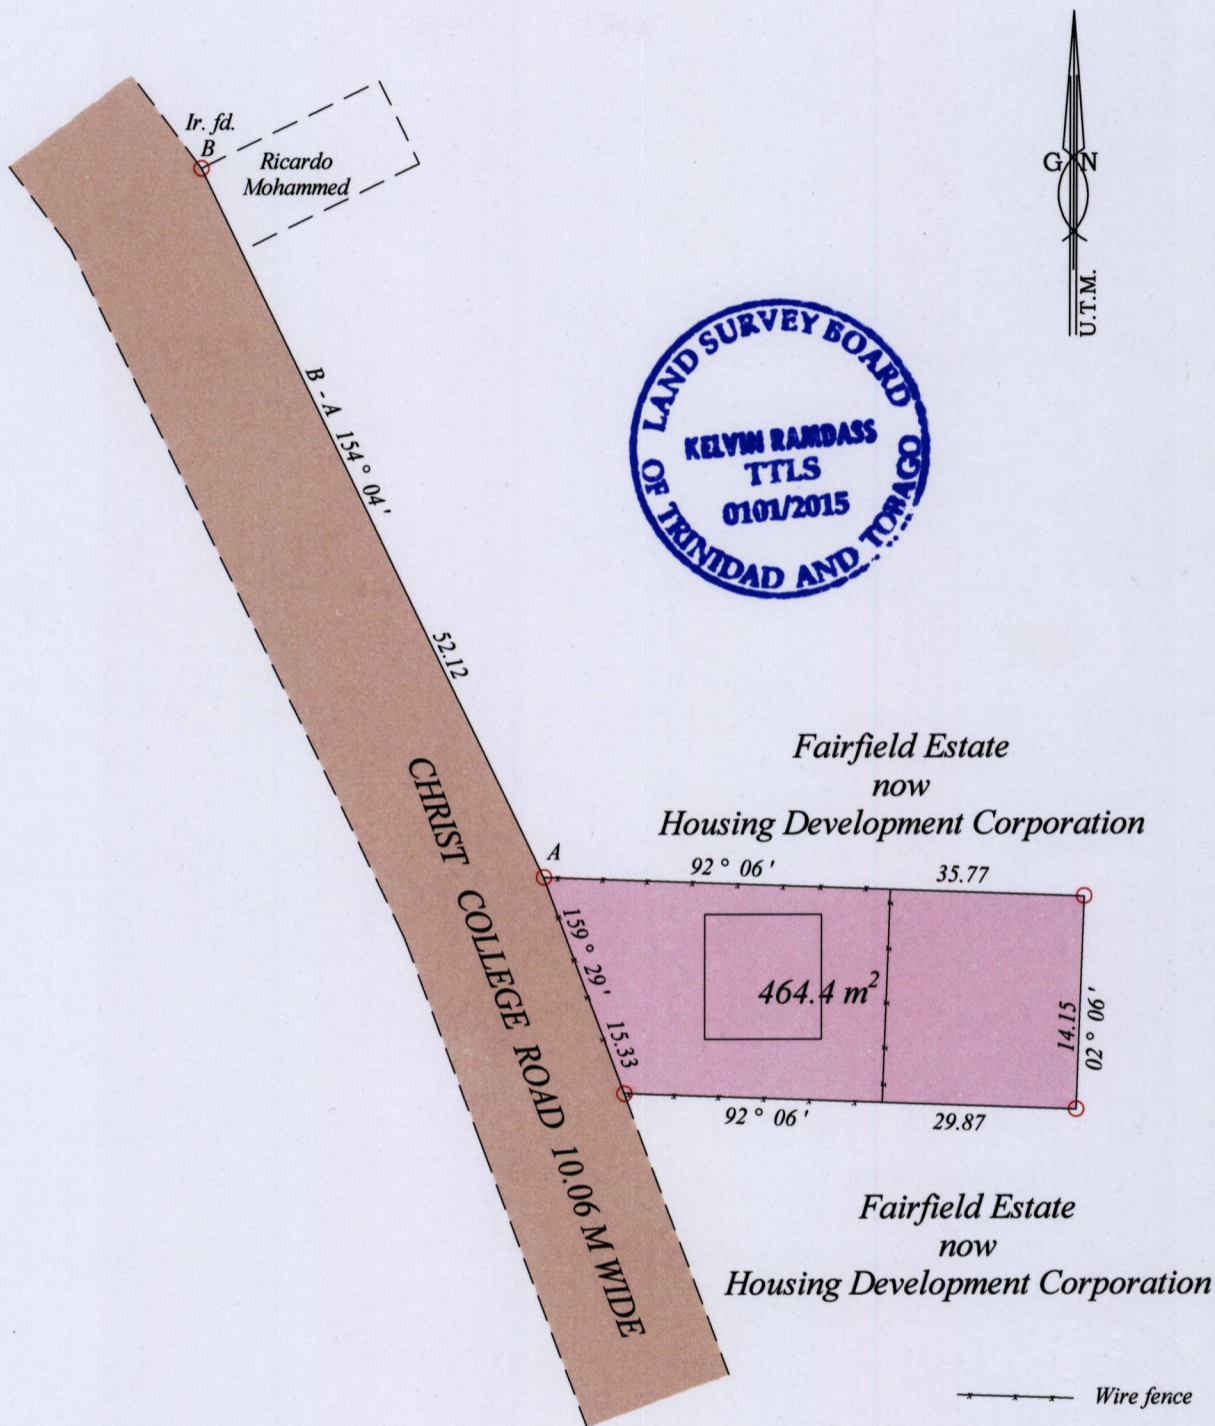

Coordinates are in WGS84, UTM Zone 20 +/- 5m
At. A- 680151 mE, 1135461 mN

Bearings are U.T.M. Grid based on solar observations
○ Denotes Iron put unless otherwise stated

SCALE : 1:500
Distances are in metres

Plan of a parcel of land coloured PINK in the Ward of Savana Grande
Containing Four hundred and sixty four point four square metres
Surveyed by me, with due authority, in April 2015 for Nigel Mohammed and
Shamela Ramjewan Mohammed
Certified correct in accordance with Regulation 25(1) of the Land Surveyors' Regulations 1998,

Checked by

Kelvin Randass 20/04/2015
Trinidad and Tobago Land Surveyor

Entered on

MINISTRY OF FOOD PRODUCTION
LAND AND MARINE AFFAIRS
APR 21 2015
#259
Lands & Surveys Division

66P