



BELMONT

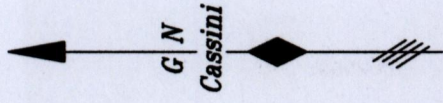

LEGEND

D - B	83° 05'	33.72
B - E	114° 38'	8.11

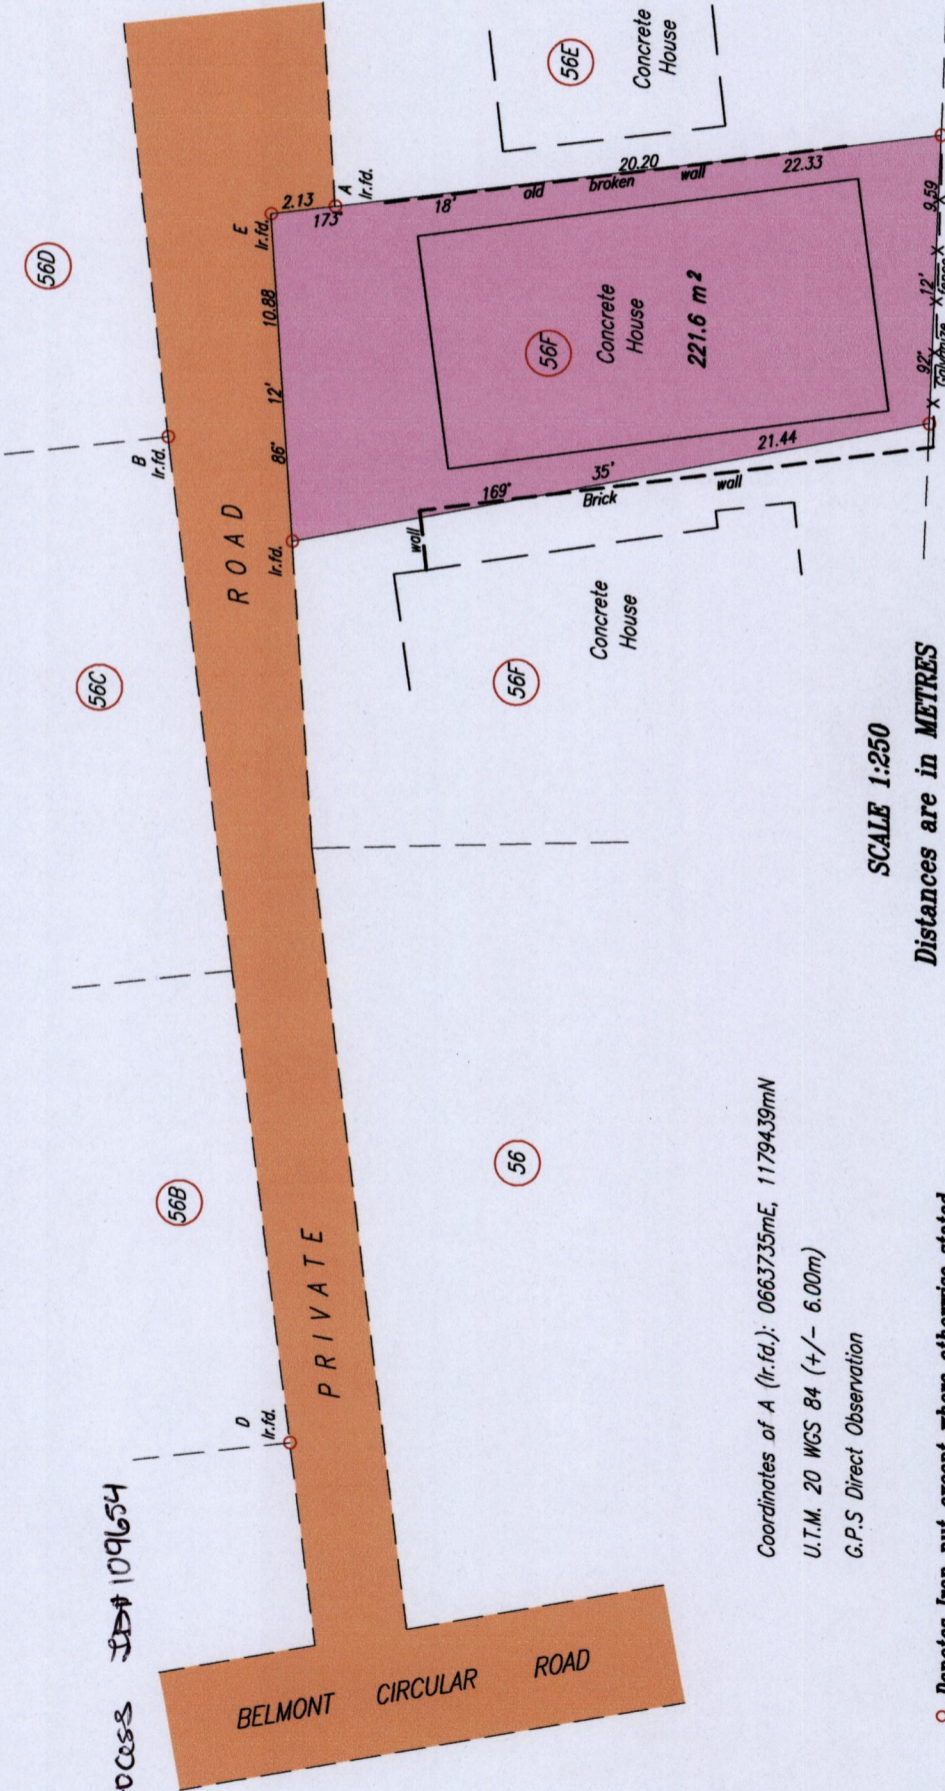

SCALE 1:250

Distances are in METRES

Coordinates of A (I.r.f.d.): 0663735mE, 1179439mN
 U.T.M. 20 WGS 84 (+/- 6.00m)
 G.P.S Direct Observation

○ Denotes Iron put except where otherwise stated
 Bearings are Cassini Grid based on Solar Observations

PLAN of Parcel of land coloured pink in the City of Port of Spain

Containing two hundred and twenty one point six square metres
 Surveyed by me, with due authority, on 20th April 2015 for Anisha Chambers

Certified Correct in accordance with Regulation 25 (1) of The Land Surveyors Regulations 1998,

Entered

[Signature]
TTLS

Trinidad & Tobago Land Surveyor
 C:\LESS 2015\TRINIDAD\CHAMBERS,ANISHA,BELMONT CIRC.dwg. 2015 FILE NO:CD78

MINISTRY OF FOOD PRODUCTION
 LAND AND MARINE AFFAIRS
 # 170
 MAY 15 2015
 Lands & Surveys Division