


Process ~~Lot~~ 109636

Cadastral Sheet B.22.B. 23C
1/c
Ward of St Anns
County of St George

Lot 130A Aranguez main Road,
Aranguez

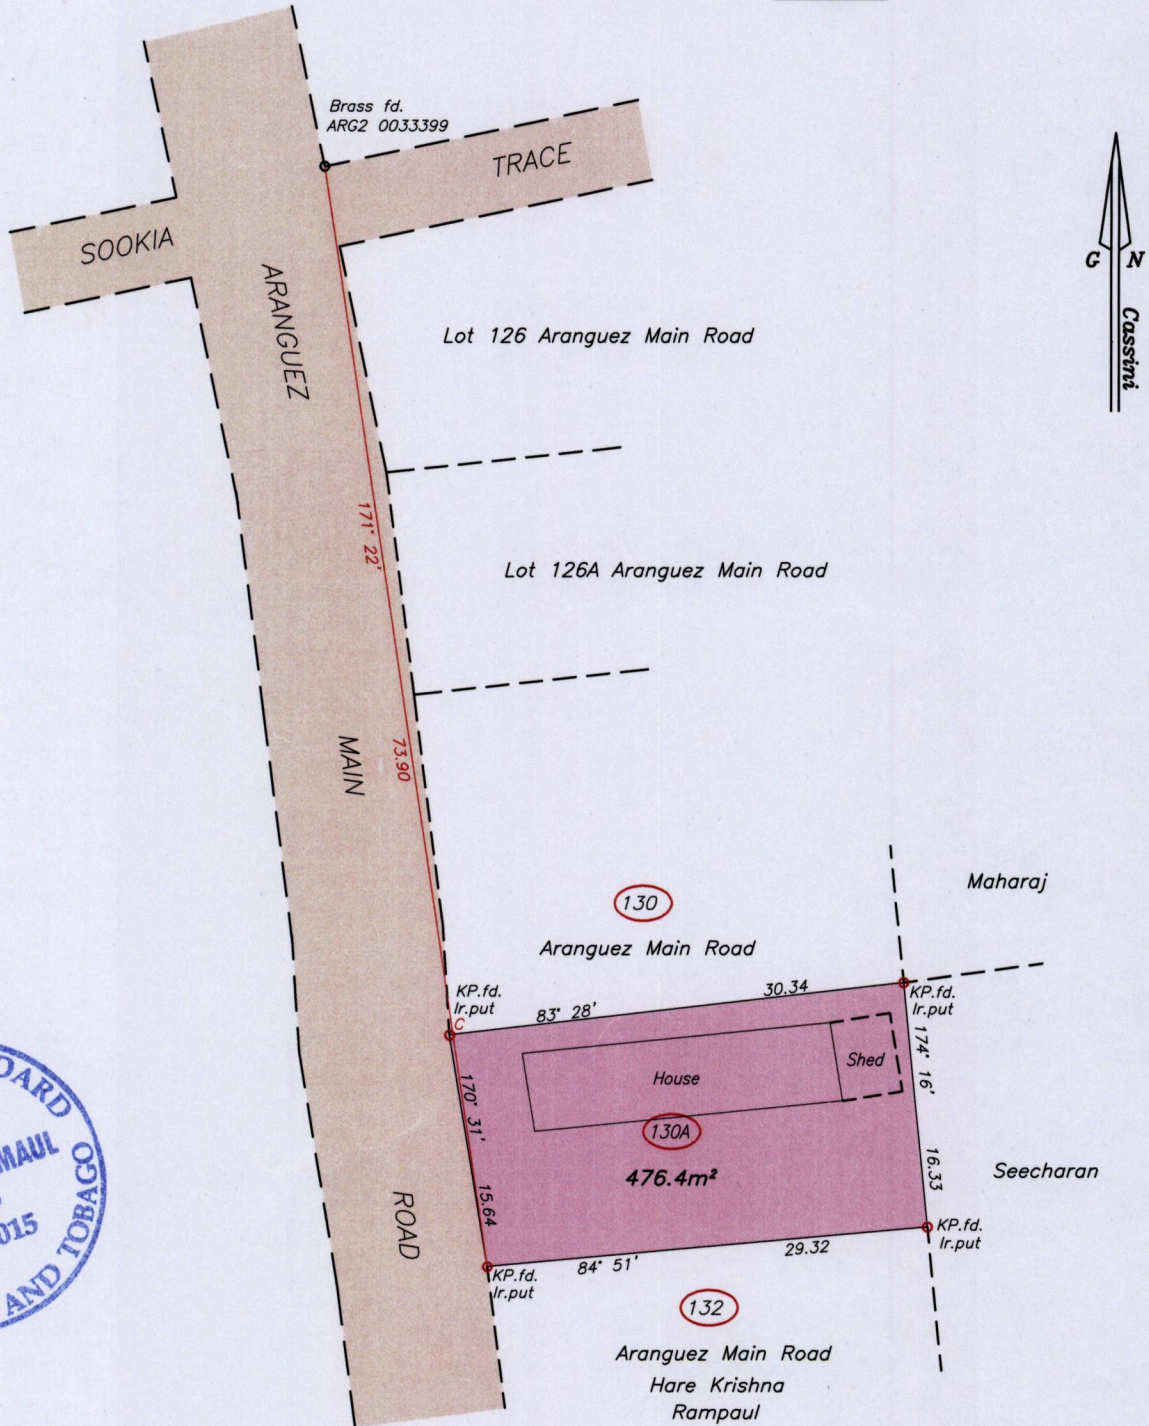

U.T.M.

C	N.	1176	243
	E.	0670	057

 Nap. Datum ± 5.0 m
 Hand held G.P.S.

--- Wall
 SCALE 1/500
 Distances are in metres

○ Denotes Iron Put/KP Found unless otherwise stated
 Bearings are Cassini Grid based on Solar Observations
 Plan of a Parcel of land coloured pink in the Ward of St Anns
 Containing four seven six point four square metres
 Surveyed by me, with due authority, in May 2015 for Ramesh Garib
 Certified Correct In accordance with Regulation 25 (1) of the Land Surveyors' Regulations 1998,

Sugjage Reemaul

Entered On... MINISTRY OF FOOD PRODUCTION
LAND AND MARINE AFFAIRS

Trinidad & Tobago Land Surveyor... ²⁸ May,2015

MAY 28 2015
 # 370 AM
 Lands & Surveys Division