
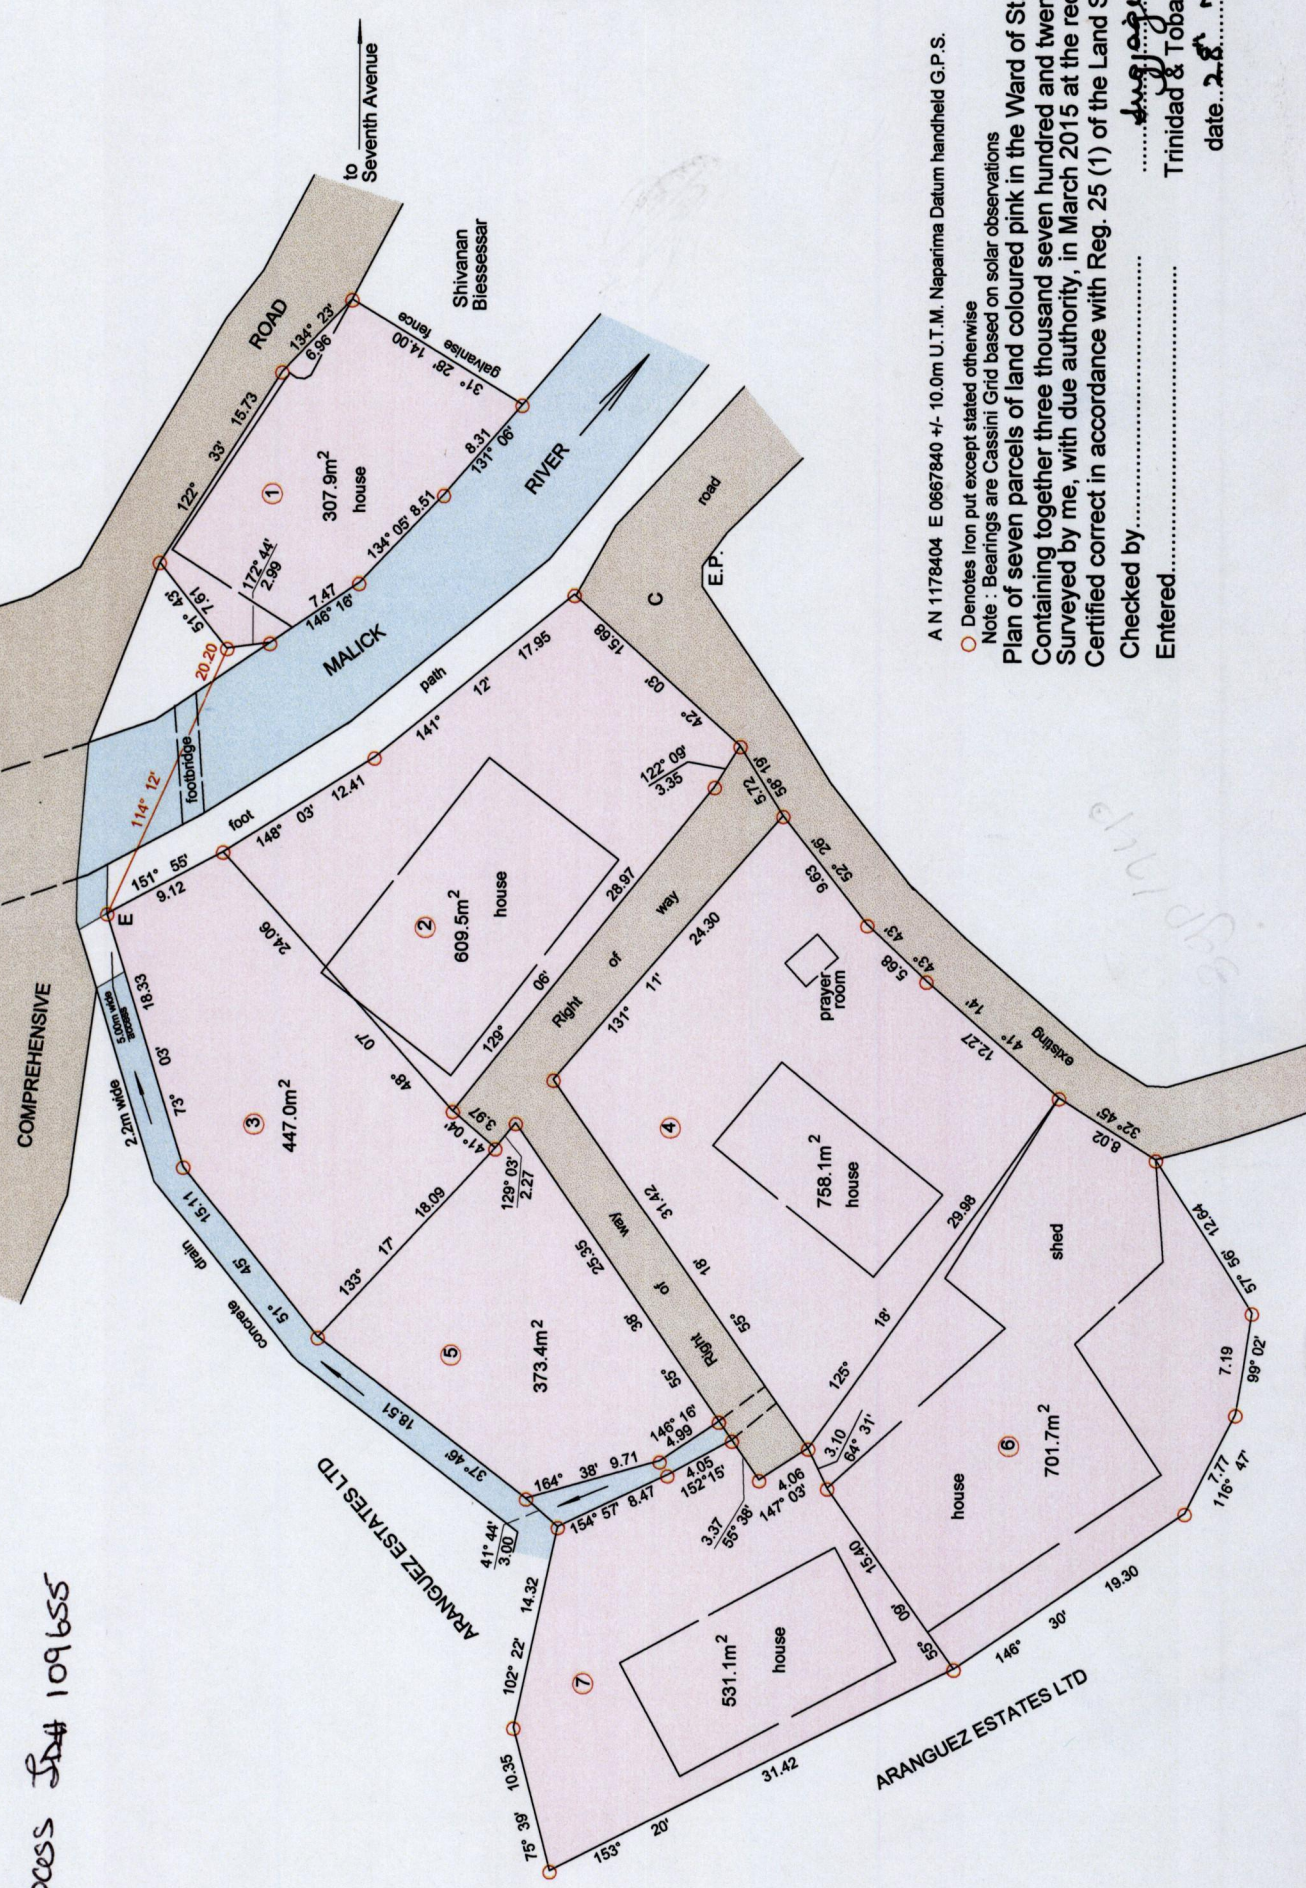


Cadastral Sheet B.17.I. 23B
2/b
Ward of St. Anns
County of St. George

MALICK

Process SA# 109655

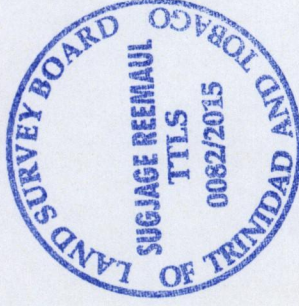

N. 1561
G. Cassini

SCHEDULE

Lot #	Area sq.m.	Name
1	307.9	Deepan Ramadhin
2	609.5	Hasragee P. Ramadhin
3	447.0	Hasragee P. Ramadhin
4	758.1	Hasragee P. Ramadhin
5	373.4	Hasragee P. Ramadhin
6	701.7	Dharamdeo Goberdhan
7	531.1	Hasragee P. Ramadhin

A N 1178404 E 0667840 +/- 10.0m U.T.M. Naparima Datum handheld G.P.S.

○ Denotes iron put except stated otherwise

Note : Bearings are Cassini Grid based on solar observations

Plan of seven parcels of land coloured pink in the Ward of St. Anns

Containing together three thousand seven hundred and twenty eight point seven square metres

Surveyed by me, with due authority, in March 2015 at the request of Hasragee P. Ramadhin and others

Certified correct in accordance with Reg. 25 (1) of the Land Surveyors' Regulations 1998,

Checked by.....

Entered.....

Trinidad & Tobago Land Surveyor

date 28 May, 2015

132

